


**WALL LEGEND**

-  EXISTING WALL
-  NEW WALL
-  REMOVE WALL
-  PATCH / CLOSE WALL



**EXISTING / SECOND FLOOR PLAN**

SCALE: 1/4" = 1'-0"

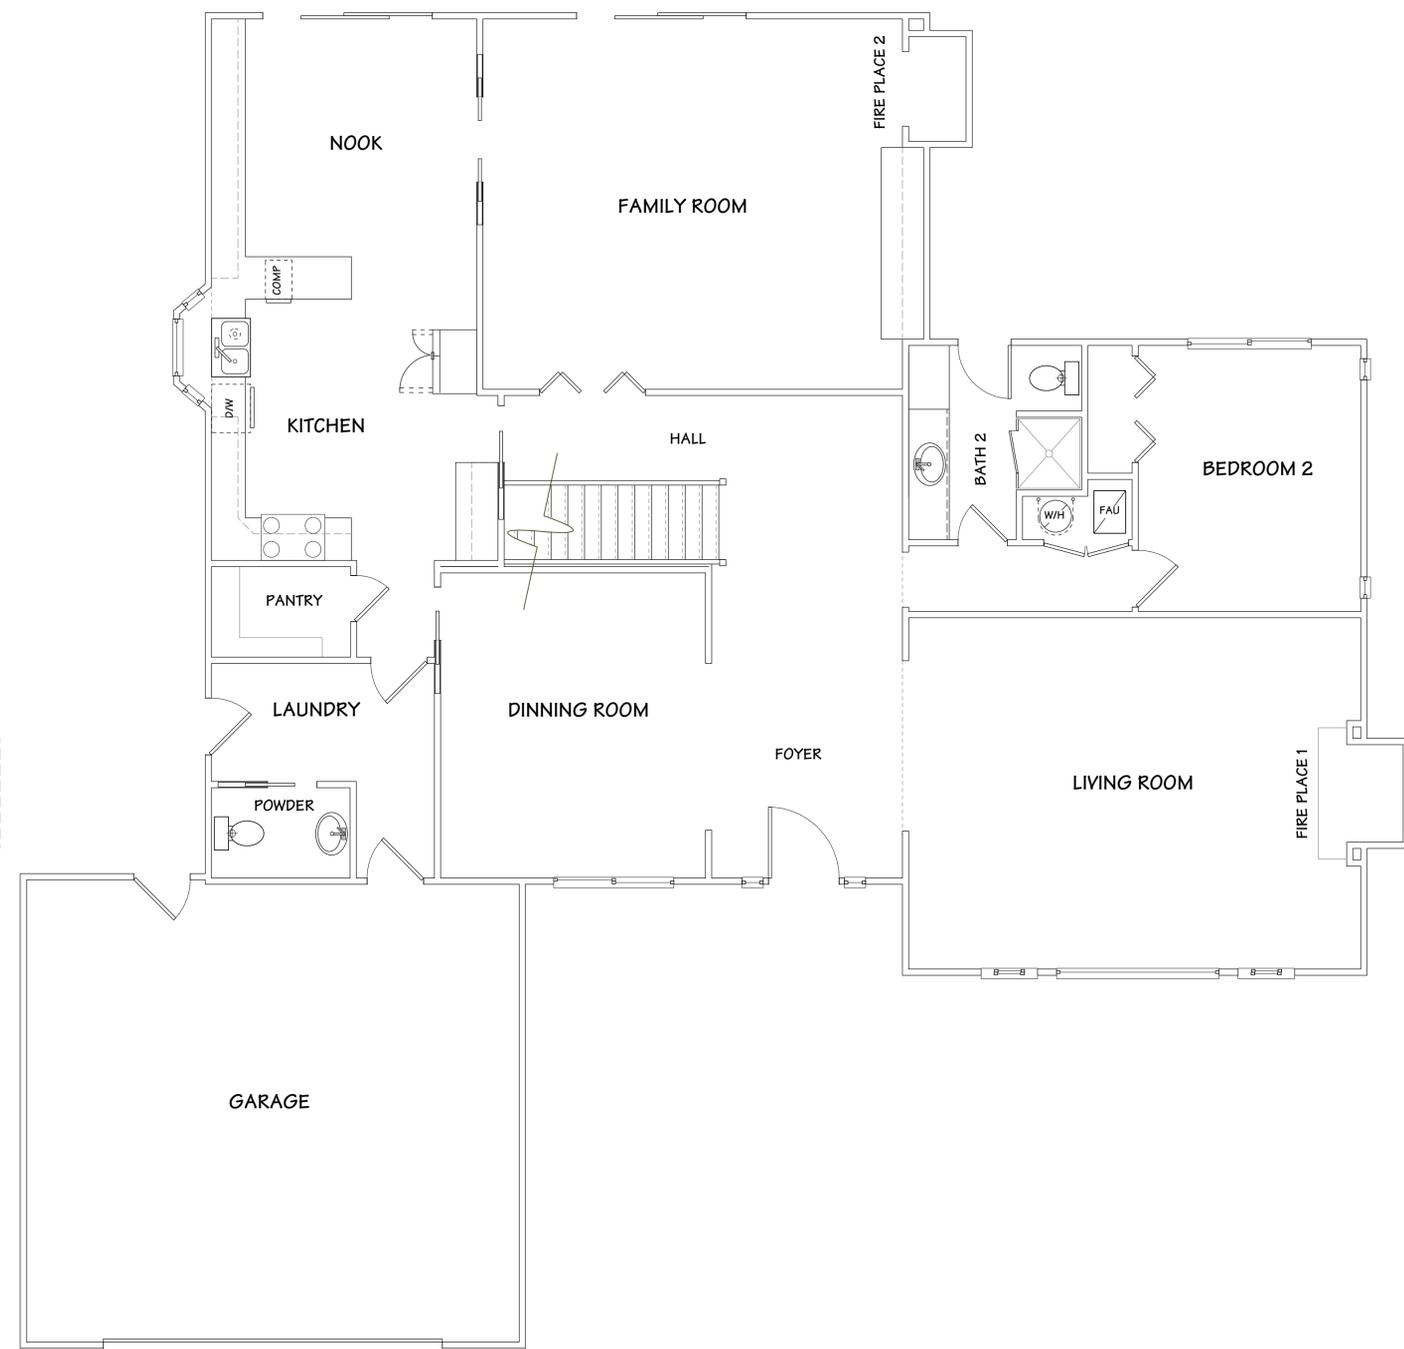

**EXISTING / FIRST FLOOR PLAN**

SCALE: 1/4" = 1'-0"

**OWNER:** MR. & MRS. EDDINGTON  
695 BICKNELL ROAD  
LOS GATOS CA. 95032

**DESIGN BY:** PACIFIC BLUE DEVELOPMENTS  
Michael S. Radtke  
3000  
Carmel, CA, 95008  
(408) 594-6626 Cell  
www.pacificblue.com

**REVISION:**


**EXISTING / DEMO FIRST FLOOR PLAN**  
**EXISTING / DEMO SECOND FLOOR PLAN**

**DRAWN BY:** MSR

**CHECKED BY:** PBD

**JOB NO.:** 21-02

**DATE:** 01/11/2023

**SCALE:** AS SHOWN

**SHEET:** **A-3**