


WALL LEGEND	
	EXISTING WALL
	NEW WALL
	REMOVE WALL
	PATCH / CLOSE WALL

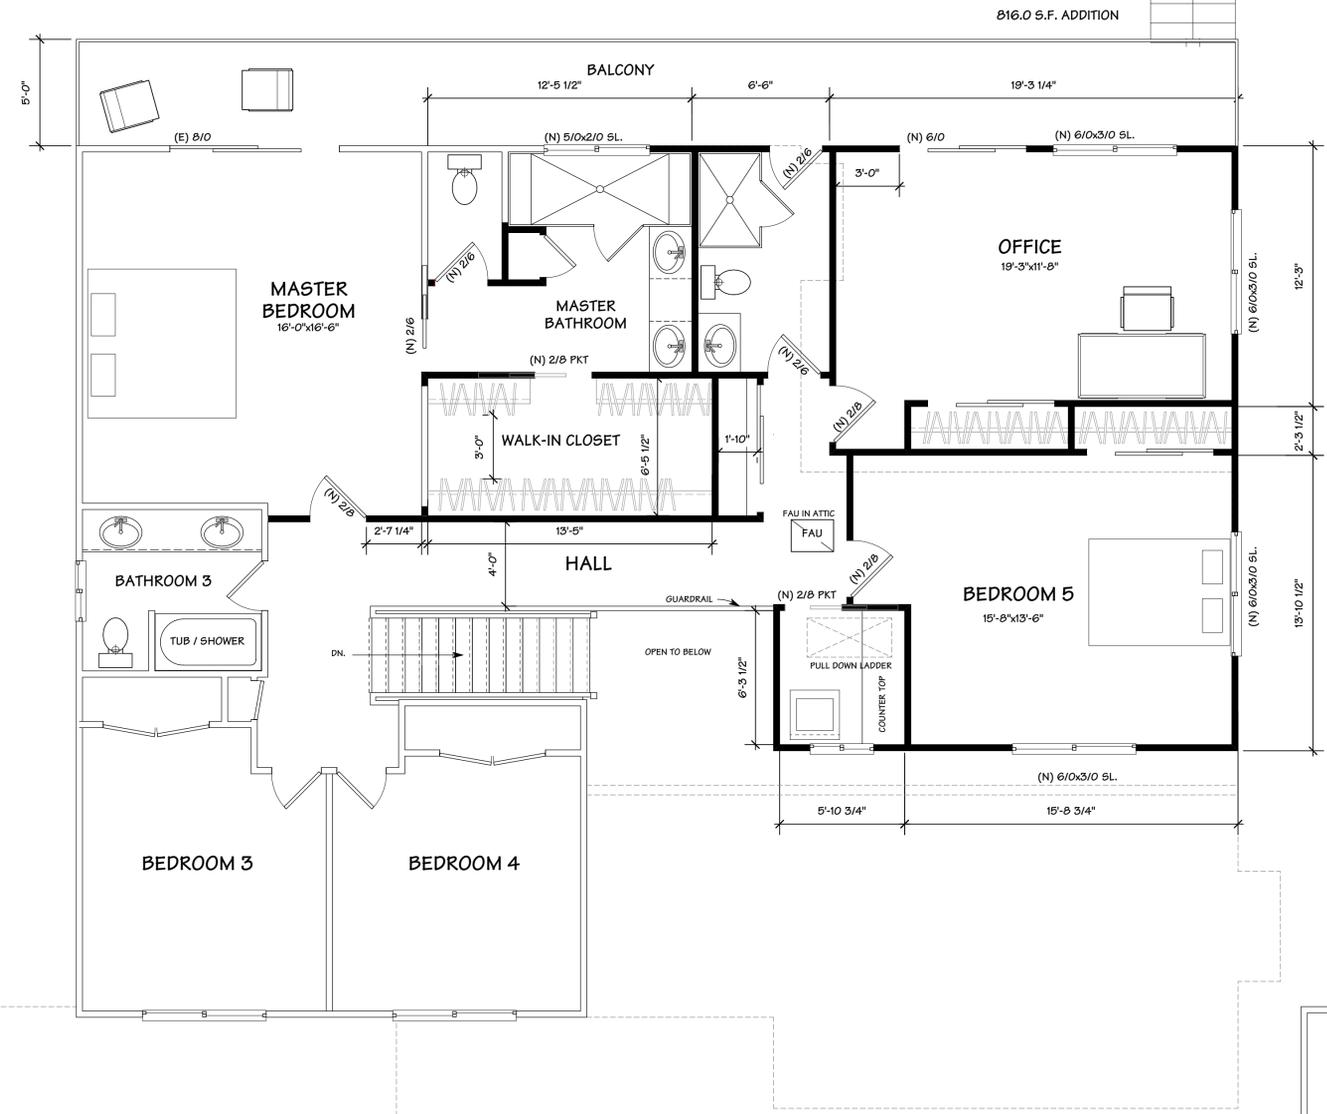

PROPOSED SECOND FLOOR PLAN

SCALE: 1/4" = 1'-0"



PROPOSED FIRST FLOOR PLAN

SCALE: 1/4" = 1'-0"

OWNER: MR. & MRS. EDDINGTON
695 BICKNELL ROAD
LOS GATOS CA. 95032

DESIGN BY: PACIFIC BLUE DEVELOPMENTS
Michael S. Radu
Civil Engineer
California License No. 46098
(408) 594-6626 Cell
www.pacificblue.com

REVISION:

PROPOSED FIRST FLOOR PLAN
PROPOSED SECOND FLOOR PLAN
PLAN NOTES

DRAWN BY: MSR
CHECKED BY: PBD
JOB NO.: 21-02
DATE: 01/11/2023
SCALE: AS SHOWN
SHEET: A-4