




1 CEILING BEAM
Scale: N.T.S.

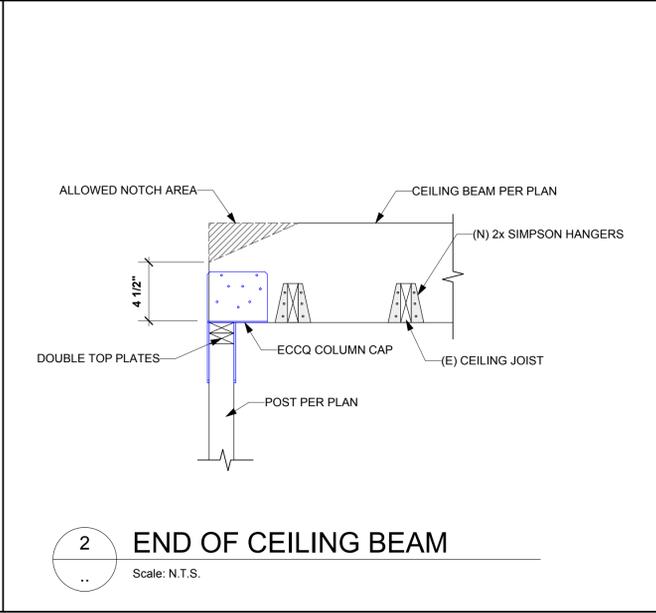


2 END OF CEILING BEAM
Scale: N.T.S.

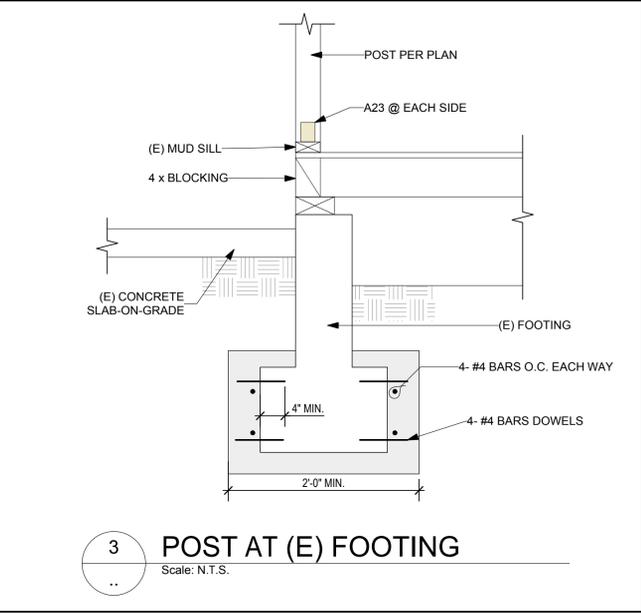


3 POST AT (E) FOOTING
Scale: N.T.S.

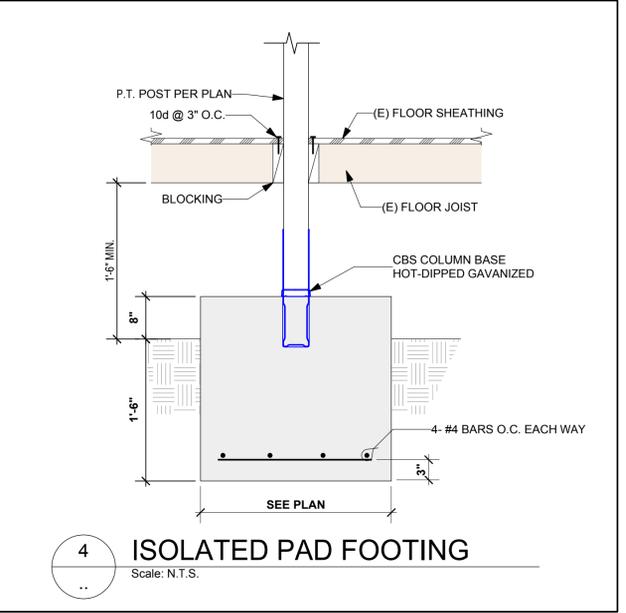

4 ISOLATED PAD FOOTING
Scale: N.T.S.

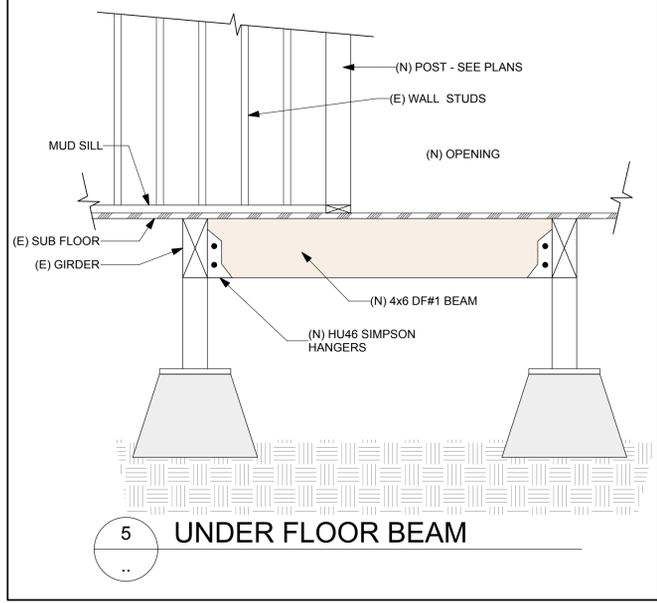


5 UNDER FLOOR BEAM
Scale: N.T.S.

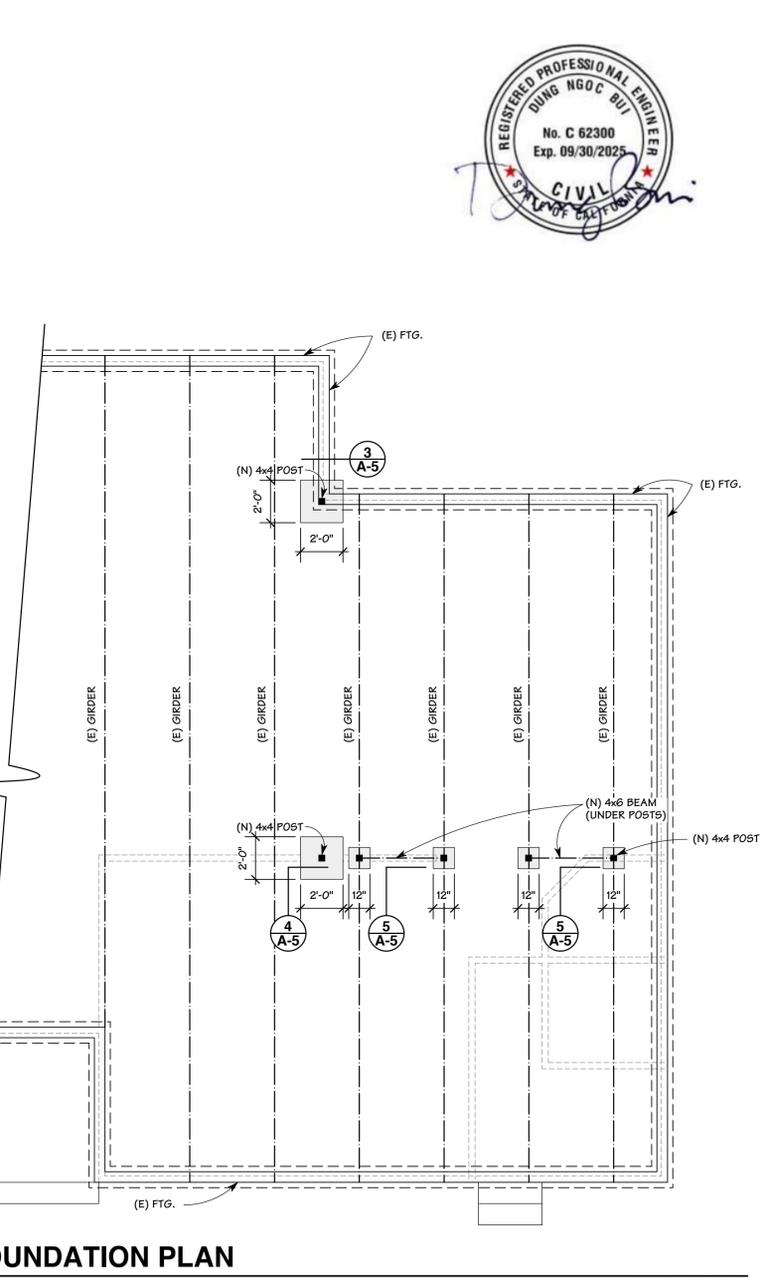

FOUNDATION PLAN

SCALE: 1/4" = 1'-0"

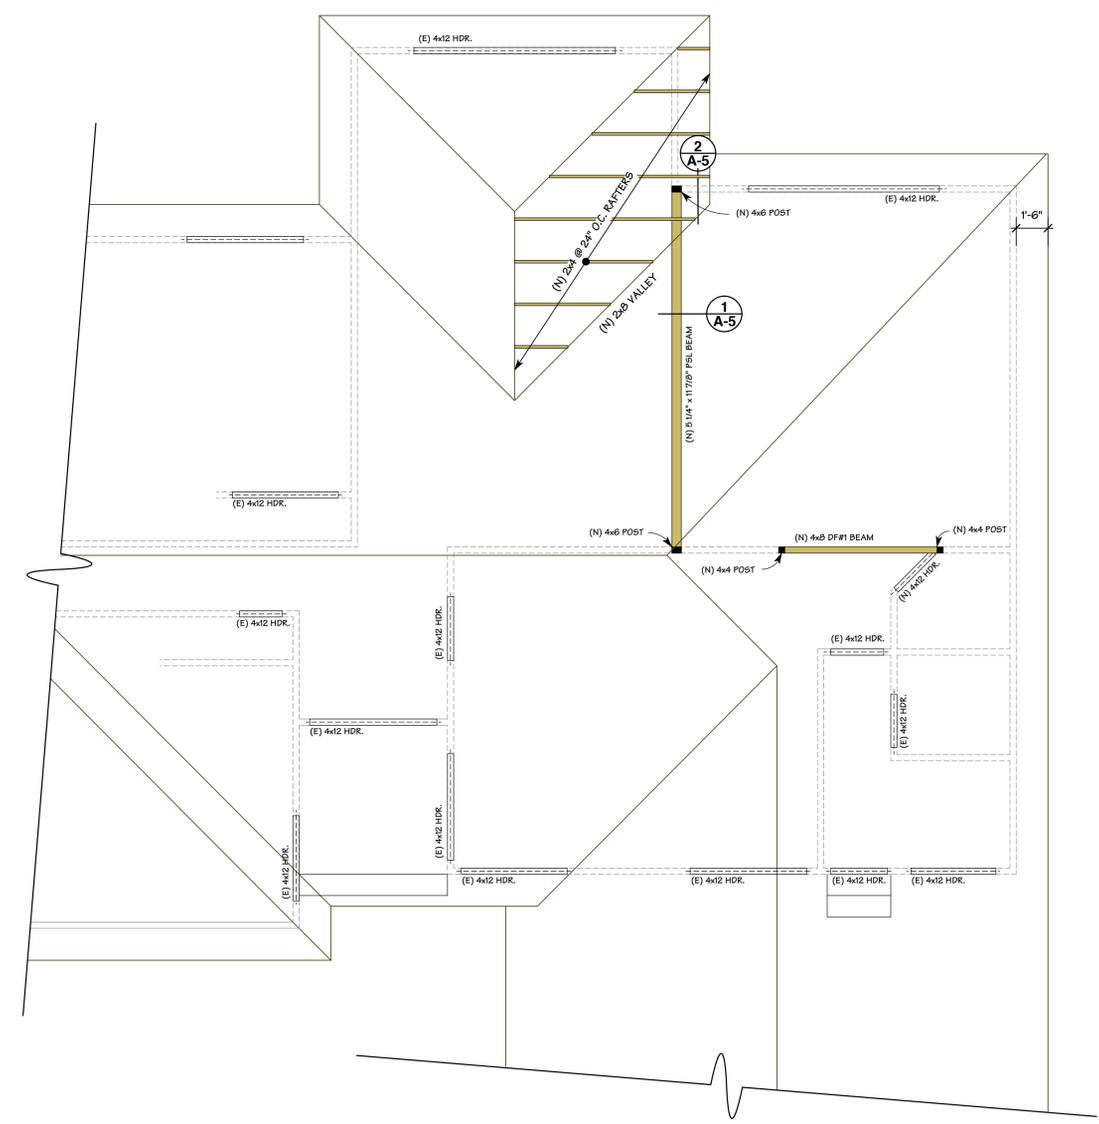

FRAMING / FOUNDATION PLAN

SCALE: 1/4" = 1'-0"



OWNER: CODY & JESSICA GARCIA
1535 ALISAL AVENUE
SAN JOSE CA 95125

DESIGN BY: PACIFIC BLUE DEVELOPMENTS
32 Colleen Way
Cambert CA, 95008
(408) 504-6626 Cell

REVISION:

FRAMING PLAN FOUNDATION PLAN DETAILS

DRAWN BY: Michael S. Radu

CHECKED BY: PBD

JOB NO.: 24-04

DATE: 04/12/2024

SCALE: AS SHOWN

SHEET: A-5