


WALL LEGEND	
	EXISTING WALL
	NEW WALL
	REMOVE WALL
	PATCH / CLOSE WALL

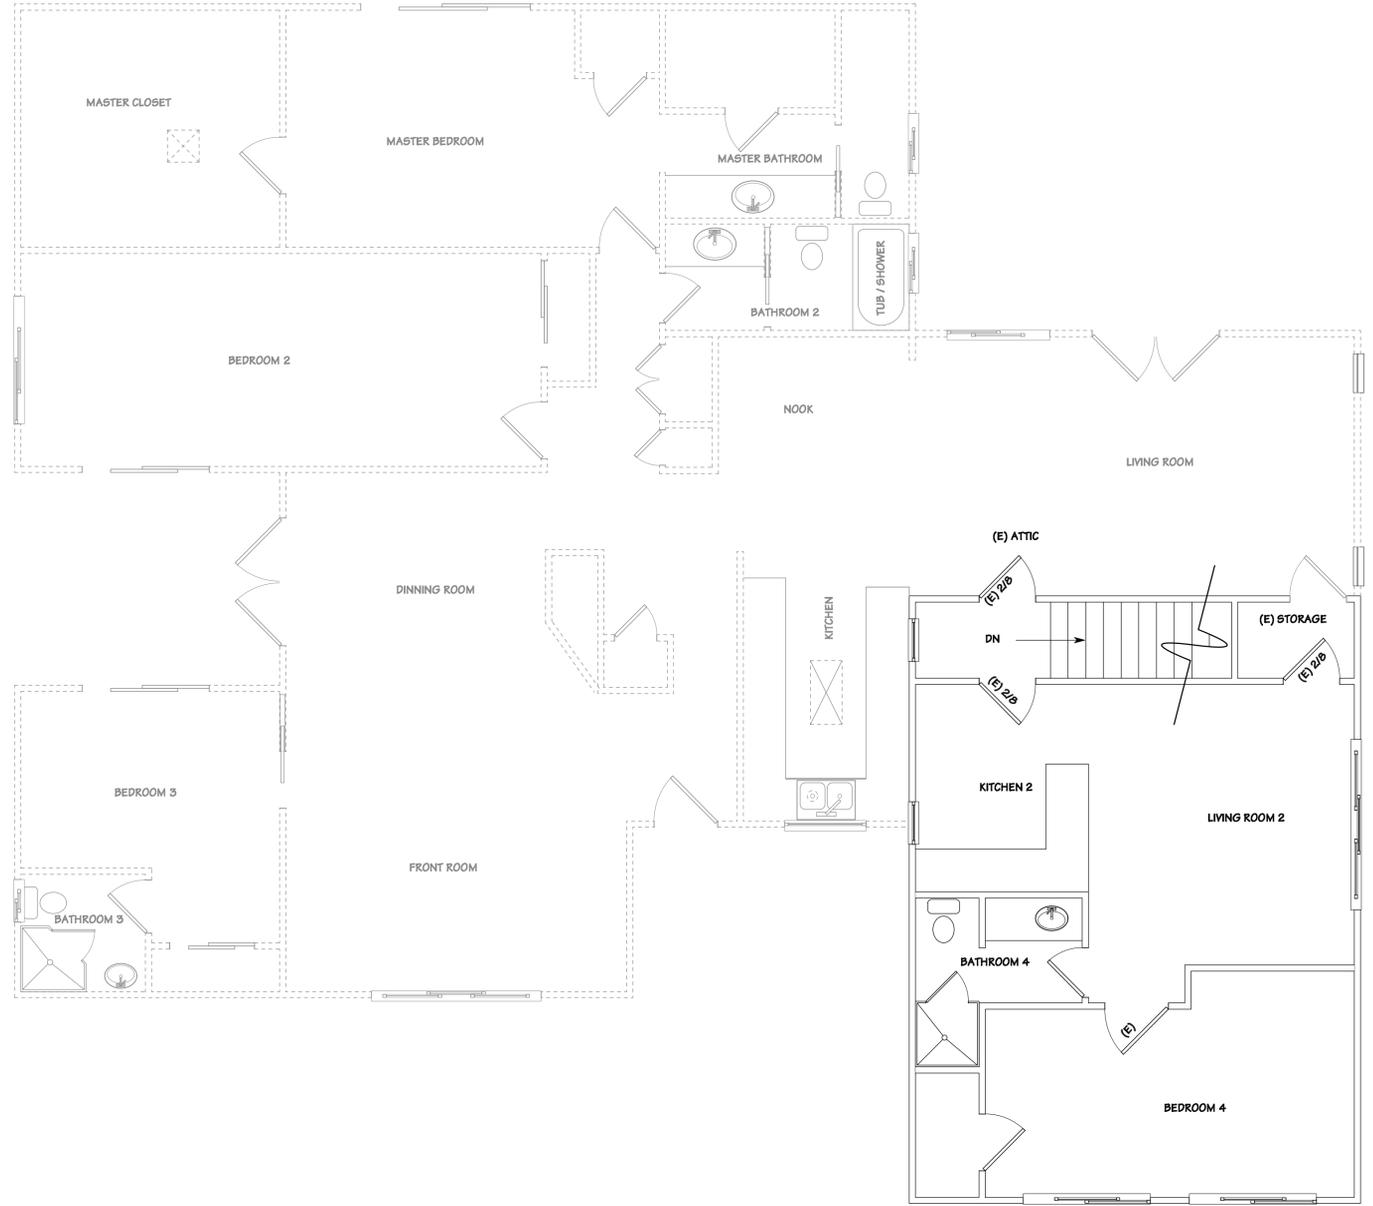

(E) SECONDARY DWELLING UNIT
601.0 S.F.

EXISTING / DEMO 2nd FLOOR PLAN

SCALE: 1/4" = 1'-0"

OWNER: MR. & MRS. SALL 380 WALDO ROAD CAMPBELL, CA. 95008	DESIGN BY: PACIFIC BLUE DEVELOPMENTS Michael S. Radu 3800 S. Bascom Campbell, CA. 95008 (408) 504-6626 Cell		REVISION:
			EXISTING / DEMO 2nd FLOOR PLAN
DRAWN BY Michael S. Radu		CHECKED BY PBD	
JOB NO. 18-14		DATE 04/29/2020	
SCALE AS SHOWN		SHEET A-5	