


WALL LEGEND	
	EXISTING WALL
	NEW WALL
	REMOVAL WALL
	PATCH / CLOSE WALL

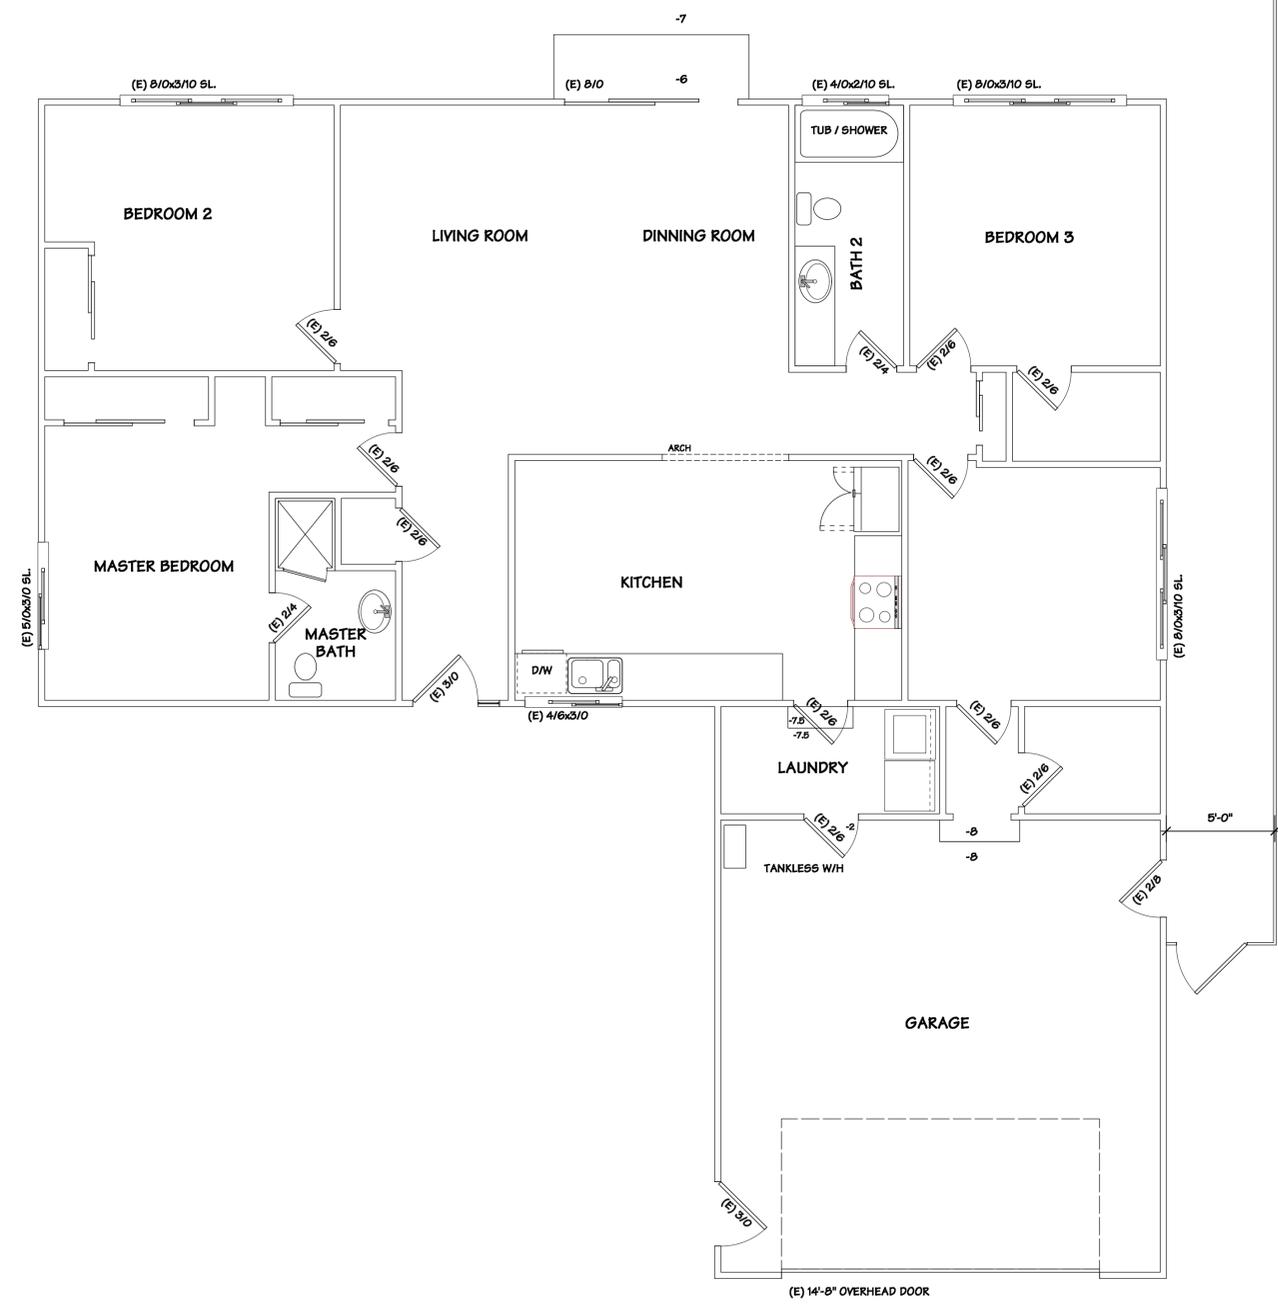

Verify in the field that the interior walls to be removed are non-bearing, non-braced, and non-sheared walls.

EXISTING FLOOR PLAN

SCALE: 1/4" = 1'-0"

OWNER: MR & MRS SHRIVASTAVA
4188 EGGERS DRIVE
FREMONT, CA. 94536

DESIGN BY: PACIFIC BLUE DEVELOPMENTS
Michael S Radu
35 Collins Way
Fremont, CA 94536
(408) 504-6205 COI

REVISION:

1	FIRST SUBMITTAL DATED 12/20/2019
2	PER CITY COMMENTS DATED 02/04/2020

EXISTING / DEMO FLOOR PLAN

DRAWN BY: Michael S. Radu

CHECKED BY: PBD

JOB NO.: 19-16

DATE: 06/16/2020

SCALE: AS SHOWN

SHEET: A-3