

MR & MRS SOOD ADDITION

SITE PLAN NOTES

PROVIDE POSITIVE DRAINAGE AWAY FROM NEW FOUNDATION.
(SLOPE FINISH GRADE AWAY MINIMUM 2% TYPICAL).

IF ANY EARTH WORK AND/OR GRADING IS DONE ON THE PROPERTY OR ANY ACCESS ROADS, OWNER OR CONTRACTOR SHALL MAINTAIN AN UNINTERRUPTED FLOW OF WATER IN SWALES AND NATURAL COURSES, UPON COMPLETION OF THE PROJECT. PROPERTY OWNER IS RESPONSIBLE FOR THE ADEQUACY OF ANY DRAINAGE FACILITIES AND FOR THE CONTINUED MAINTENANCE THEREOF IN A MANNER WHICH WILL PRECLUDE ANY HAZARD TO LIFE, HEALTH, OR DAMAGE TO ADJOINING PROPERTY.

DUCT OPENINGS AND OTHER RELATED AIR DISTRIBUTION COMPONENT OPENINGS SHALL BE COVERED DURING CONSTRUCTION.

ADHESIVES, SEALANTS AND CAULKS SHALL BE COMPLIANT WITH VOC AND OTHER TOXIC COMPOUND LIMITS.

RECYCLE AND / OR SALVAGE FOR REUSE A MINIMUM OF 50 PERCENT OF THE NONHAZARDOUS CONSTRUCTION AND DEMOLITION WASTE.

POST CONSUMER OR PRE CONSUMER RECYCLED CONTENT VALUE (RCV) MATERIALS ARE USED ON THE PROJECT. TIER 1: NOT LESS THAN A 10 PERCENT RECYCLED CONTENT VALUE.

DUCT OPENINGS AND OTHER RELATED AIR DISTRIBUTION COMPONENT OPENINGS SHALL BE COVERED DURING CONSTRUCTION.

PAINTS, STAINS AND OTHER COATINGS SHALL BE COMPLIANT WITH VOC LIMITS.

AEROSOL PAINTS AND COATINGS SHALL BE COMPLIANT WITH PRODUCT WEIGHTED MIR LIMITS FOR VOC AND OTHER TOXIC COMPOUNDS.

DOCUMENTATION SHALL BE PROVIDED TO VERIFY THAT COMPLIANT VOC LIMIT FINISH MATERIALS HAVE BEEN USED.

80 PERCENT OF FLOOR AREA RECEIVING RESILIENT FLOORING SHALL COMPLY WITH THE VOC-EMISSION LIMITS DEFINED IN THE COLLABORATIVE FOR HIGH PERFORMANCE SCHOOLS (CHPS), HIGH PERFORMANCE PRODUCTS DATABASE OR BE CERTIFIED UNDER THE RESILIENT FLOOR COVERING INSTITUTE (FRCI) FLOORSCORE PROGRAM; OR MEET CALIFORNIA DEPARTMENT OF PUBLIC HEALTH SPECIFICATION 01350.

MOISTURE CONTENT OF BUILDING MATERIALS USED IN WALL AND FLOOR FRAMING SHALL NOT EXCEED 19% AND SHALL BE CHECKED BEFORE ENCLOSURE.

SPECIAL INSPECTORS EMPLOYED BY THE ENFORCING AGENCY MUST BE QUALIFIED AND ABLE TO DEMONSTRATE COMPETENCE IN THE DISCIPLINE THEY ARE INSPECTING.

VERIFICATION OF COMPLIANCE WITH THIS CODE MAY INCLUDE CONSTRUCTION DOCUMENTS, PLANS, SPECIFICATIONS BUILDER OR INSTALLER CERTIFICATION, INSPECTION REPORTS, OR OTHER METHODS ACCEPTABLE TO THE ENFORCING AGENCY WHICH SHOW SUBSTANTIAL CONFORMANCE.


PROVIDE CONSTRUCTION WASTE MANAGEMENT PLAN PER CALGREEN 4.40B.2

1. Identify the construction and demolition waste materials to be diverted from disposal by recycling, reuse on the project or salvage for future use or sale.
2. Specify if construction and demolition waste materials will be sorted on-site (source-separated) or bulk mixed (single stream).
3. Identify diversion facilities where the construction and demolition waste material will be taken.
4. Identify construction methods employed to reduce the amount of construction and demolition waste generated.
5. Specify that the amount of construction and demolition waste materials diverted shall be calculated by weight or volume, but not by both.

PRIOR TO ANY GRADING, SCRAPING OR TRENCHING WITHIN / UNDER THE CANOPY OF A PROTECTED TREE, A CERTIFIED ARBORIST SHALL BE RETAINED TO PROVIDE SUPERVISION AND RECOMMENDATIONS TO MINIMIZE POSSIBLE DAMAGE TO THE TREE. THE PROPOSED TRENCHING SHALL BE APPROVED BY THE CITY OF SARATOGA PLANNING DEPARTMENT PRIOR TO COMMENCING DIGGING.
THE CITY OF SARATOGA ARBORIST IS: KATE BEAR, (408)868-1276

GEOTECHNICAL ENGINEER OR CIVIL ENGINEER SHALL PROVIDE FIELD INSPECTION REPORT IN WRITING BEFORE REQUESTING CITY INSPECTION OF FOUNDATION.

GEOTECHNICAL ENGINEER OR CIVIL ENGINEER SHALL ISSUE A FINAL REPORT STATING THE COMPLETED PAD, FOUNDATION, FINISH GRADING, AND ASSOCIATED SITE WORK SUBSTANTIALLY CONFORM TO THE APPROVED PLAN, SPECIFICATIONS AND INVESTIGATION.

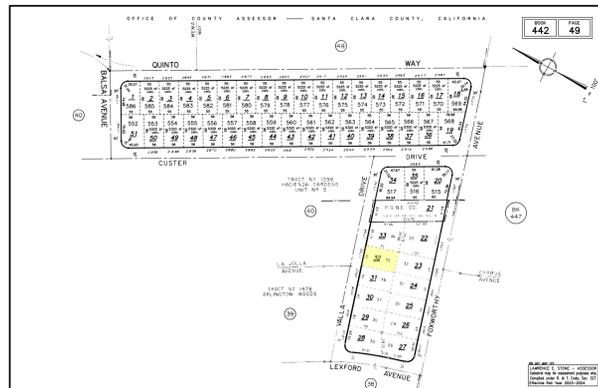

APN MAP

442-49-032

PROPOSED ADDITION

BUILDING CODES AND REGULATIONS

2022 CRC CALIFORNIA RESIDENTIAL CODE
2022 CPC CALIFORNIA PLUMBING CODE
2022 CMC CALIFORNIA MECHANICAL CODE
2022 CEC CALIFORNIA ELECTRIC CODE
2022 CALIFORNIA CODE FOR BUILDING CONSERVATION
2022 BUILDING ENERGY EFFICIENCY STANDARDS
2022 CCBG CALIFORNIA GREEN BUILDING STANDARDS CODE
2022 CFC CALIFORNIA FIRE CODE
ALONG WITH ANY OTHER LOCAL AND STATE LAWS AND REGULATIONS

SCOPE OF WORK

- NEW ADDITION OF 550 S.F.
- NEW MASTER BEDROOM AND MASTER BATH
- NEW OFFICE
- NEW ROOF OVER ADDITION WITH CAL FRAMING TO EXISTING
- REMODEL EXISTING BATHROOMS 2 AND 3 (LIKE FOR LIKE)


SITE DATA

A.P.N.	442-49-032
LOT SIZE	5,605 S.F.
FIRE SPRINKLERS	NO
CONSTRUCTION TYPE	IV
ZONING	R1-B
SLOPE IS	<10%
(E) LIVING AREA	1,288.0 S.F.
(E) GARAGE	368.0 S.F.
TOTAL AREA	1,656.0 S.F.
(N) LIVING AREA	550.0 S.F.
(N) TOTAL LIVING AREA	1,838.0 S.F.

SHEET INDEX


A-1	SITE PLAN
A-2	EXTERIOR ELEVATIONS
A-3	EXISTING FLOOR PLAN
A-4	PROPOSED FLOOR PLAN
	SECTIONS PLAN
	ELEC./MECH./PLUMB. PLAN
S-1	STRUCTURAL ENGINEERING
S-2	STRUCTURAL ENGINEERING
S-3	STRUCTURAL ENGINEERING
T-24-1	TITLE 24
T-24-2	TITLE 24

APPROVAL AND STAMP AREA

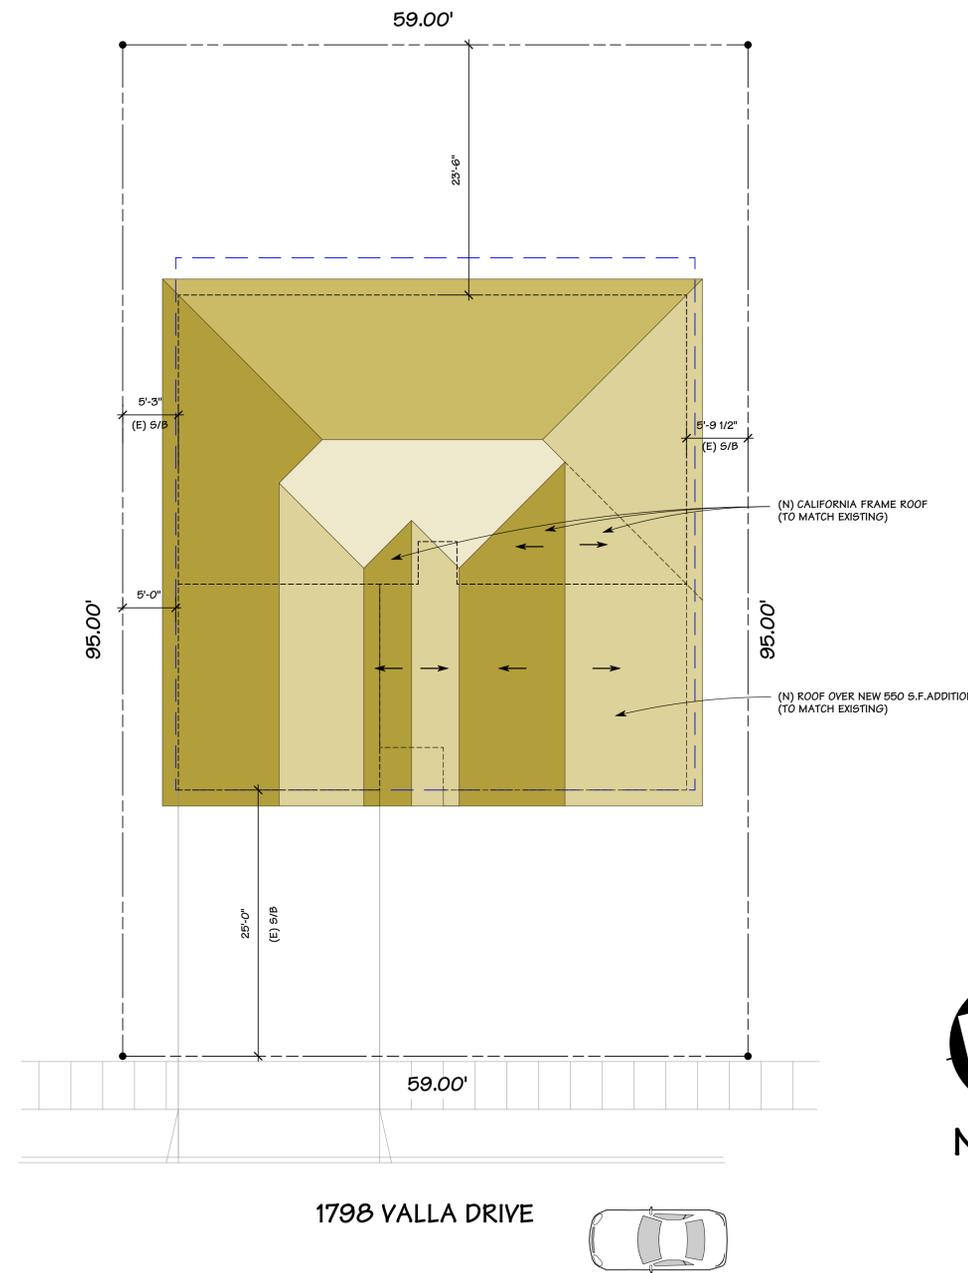

SITE W/ ROOF PLAN

SCALE: 1/8" = 1'-0"

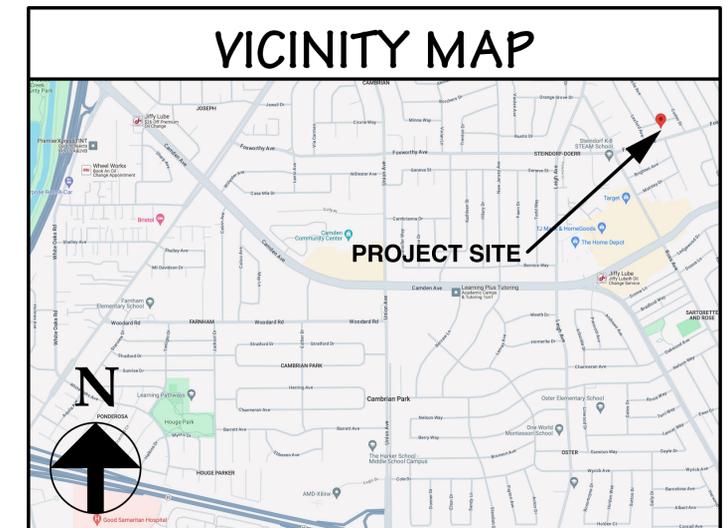

OWNER: MR AND MRS SOOD
1798 VALLA DRIVE
SAN JOSE, CA 95124

DESIGN BY:
PACIFIC BLUE DEVELOPMENTS
38 Colleen Way
Campbell, CA 95008
(408) 504-6826 Cell



REVISION:	

SITE W/ ROOF PLAN
VICINITY MAP
PLAN NOTES

DRAWN BY
Michael S. Radu

CHECKED BY
PBD

JOB NO.
24-16

DATE
06/21/2024

SCALE
AS SHOWN

SHEET

A-1