

ZAFIRIS ADDITION

SITE PLAN NOTES

PROVIDE POSITIVE DRAINAGE AWAY FROM NEW FOUNDATION. (SLOPE FINISH GRADE AWAY MINIMUM 2% TYPICAL).

IF ANY EARTH WORK AND/OR GRADING IS DONE ON THE PROPERTY OR ANY ACCESS ROADS, OWNER OR CONTRACTOR SHALL MAINTAIN AN UNINTERRUPTED FLOW OF WATER IN SWALES AND NATURAL COURSES, UPON COMPLETION OF THE PROJECT. PROPERTY OWNER IS RESPONSIBLE FOR THE ADEQUACY OF ANY DRAINAGE FACILITIES AND FOR THE CONTINUED MAINTENANCE THEREOF IN A MANNER WHICH WILL PRECLUDE ANY HAZARD TO LIFE, HEALTH, OR DAMAGE TO ADJOINING PROPERTY.

DUCT OPENINGS AND OTHER RELATED AIR DISTRIBUTION COMPONENT OPENINGS SHALL BE COVERED DURING CONSTRUCTION.

ADHESIVES, SEALANTS AND CAULKS SHALL BE COMPLIANT WITH VOC AND OTHER TOXIC COMPOUND LIMITS.

RECYCLE AND / OR SALVAGE FOR REUSE A MINIMUM OF 50 PERCENT OF THE NONHAZARDOUS CONSTRUCTION AND DEMOLITION WASTE.

POST CONSUMER OR PRE CONSUMER RECYCLED CONTENT VALUE (RCV) MATERIALS ARE USED ON THE PROJECT. TIER 1: NOT LESS THAN A 10 PERCENT RECYCLED CONTENT VALUE.

DUCT OPENINGS AND OTHER RELATED AIR DISTRIBUTION COMPONENT OPENINGS SHALL BE COVERED DURING CONSTRUCTION.

PAINTS, STAINS AND OTHER COATINGS SHALL BE COMPLIANT WITH VOC LIMITS.

AEROSOL PAINTS AND COATINGS SHALL BE COMPLIANT WITH PRODUCT WEIGHTED MIR LIMITS FOR VOC AND OTHER TOXIC COMPOUNDS.

DOCUMENTATION SHALL BE PROVIDED TO VERIFY THAT COMPLIANT VOC LIMIT FINISH MATERIALS HAVE BEEN USED.

80 PERCENT OF FLOOR AREA RECEIVING RESILIENT FLOORING SHALL COMPLY WITH THE VOC-EMISSION LIMITS DEFINED IN THE COLLABORATIVE FOR HIGH PERFORMANCE SCHOOLS (CHPS), HIGH PERFORMANCE PRODUCTS DATABASE OR BE CERTIFIED UNDER THE RESILIENT FLOOR COVERING INSTITUTE (FRCI) FLOORSCORE PROGRAM; OR MEET CALIFORNIA DEPARTMENT OF PUBLIC HEALTH SPECIFICATION 01550.

MOISTURE CONTENT OF BUILDING MATERIALS USED IN WALL AND FLOOR FRAMING SHALL NOT EXCEED 19% AND SHALL BE CHECKED BEFORE ENCLOSURE.

SPECIAL INSPECTORS EMPLOYED BY THE ENFORCING AGENCY MUST BE QUALIFIED AND ABLE TO DEMONSTRATE COMPETENCE IN THE DISCIPLINE THEY ARE INSPECTING.

VERIFICATION OF COMPLIANCE WITH THIS CODE MAY INCLUDE CONSTRUCTION DOCUMENTS, PLANS, SPECIFICATIONS BUILDER OR INSTALLER CERTIFICATION, INSPECTION REPORTS, OR OTHER METHODS ACCEPTABLE TO THE ENFORCING AGENCY WHICH SHOW SUBSTANTIAL CONFORMANCE.


PROVIDE CONSTRUCTION WASTE MANAGEMENT PLAN PER CALGREEN 4.40B.2

1. Identify the construction and demolition waste materials to be diverted from disposal by recycling, reuse on the project or salvage for future use or sale.
2. Specify if construction and demolition waste materials will be sorted on-site (source-separated) or bulk mixed (single stream).
3. Identify diversion facilities where the construction and demolition waste material will be taken.
4. Identify construction methods employed to reduce the amount of construction and demolition waste generated.
5. Specify that the amount of construction and demolition waste materials diverted shall be calculated by weight or volume, but not by both.

PRIOR TO ANY GRADING, SCRAPING OR TRENCHING WITHIN / UNDER THE CANOPY OF A PROTECTED TREE, A CERTIFIED ARBORIST SHALL BE RETAINED TO PROVIDE SUPERVISION AND RECOMMENDATIONS TO MINIMIZE POSSIBLE DAMAGE TO THE TREE. THE PROPOSED TRENCHING SHALL BE APPROVED BY THE CITY OF SARATOGA PLANNING DEPARTMENT PRIOR TO COMMENCING DIGGING. THE CITY OF SARATOGA ARBORIST IS: KATE BEAR, (408)868-1276

GEOTECHNICAL ENGINEER OR CIVIL ENGINEER SHALL PROVIDE FIELD INSPECTION REPORT IN WRITING BEFORE REQUESTING CITY INSPECTION OF FOUNDATION.

GEOTECHNICAL ENGINEER OR CIVIL ENGINEER SHALL ISSUE A FINAL REPORT STATING THE COMPLETED PAD, FOUNDATION, FINISH GRADING, AND ASSOCIATED SITE WORK SUBSTANTIALLY CONFORM TO THE APPROVED PLAN, SPECIFICATIONS AND INVESTIGATION.

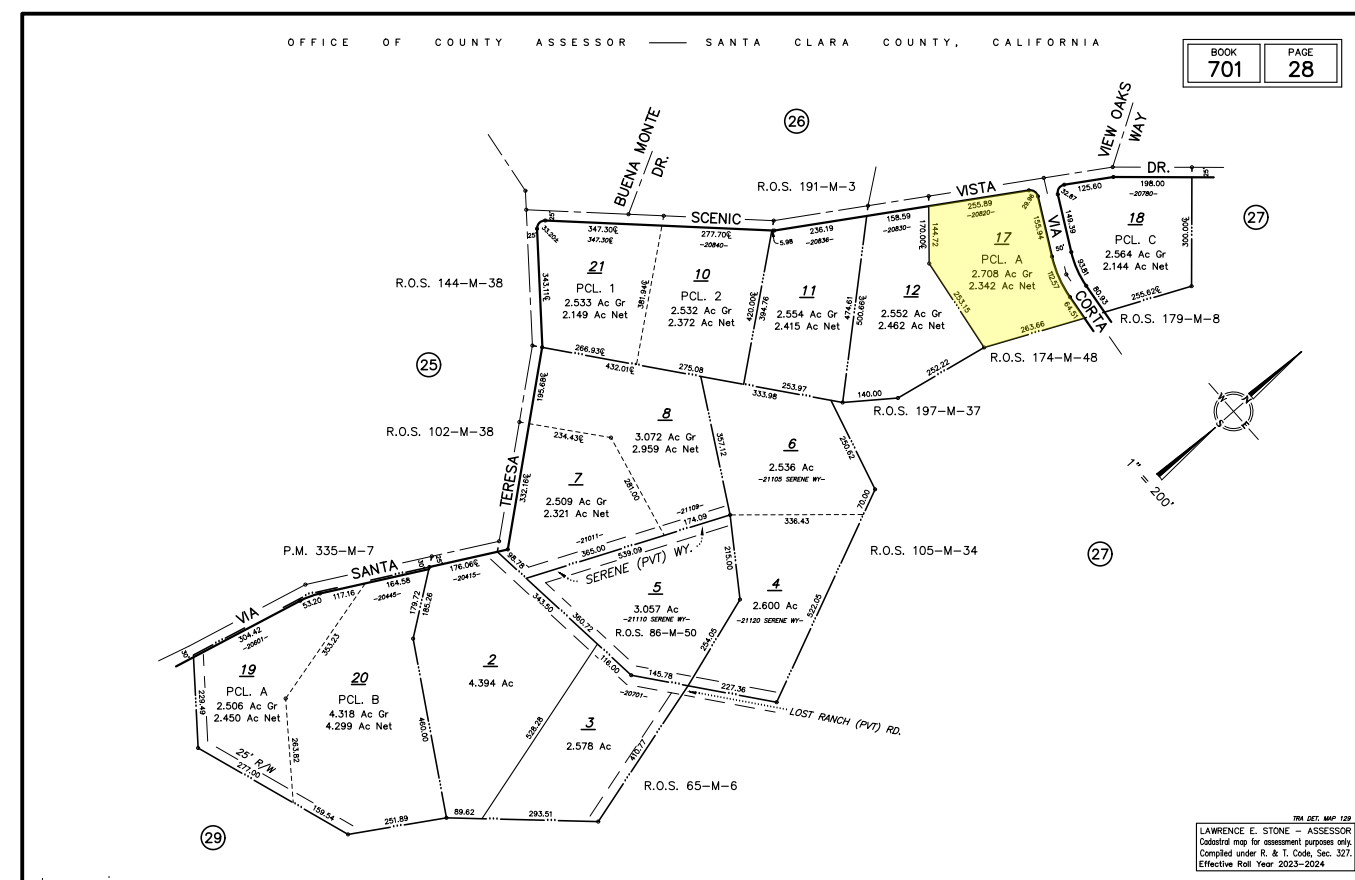

APN MAP

701-28-017

PROPOSED REMODEL

BUILDING CODES AND REGULATIONS

2022 CRC CALIFORNIA RESIDENTIAL CODE
 2022 CBC CALIFORNIA BUILDING CODE
 2022 CPC CALIFORNIA PLUMBING CODE
 2022 CMC CALIFORNIA MECHANICAL CODE
 2022 CEC CALIFORNIA ELECTRIC CODE
 2022 CALIFORNIA CODE FOR BUILDING CONSERVATION
 2022 CEMC CALIFORNIA ENERGY CODE
 2022 CAL Green CALIFORNIA GREEN BUILDING STANDARDS CODE
 2022 CFC CALIFORNIA FIRE CODE
 ALONG WITH ANY OTHER LOCAL AND STATE LAWS AND REGULATIONS

SCOPE OF WORK

- REPLACE EXISTING DAMAGED FLAT ROOF
- RELOCATE KITCHEN
- ADD 278 SF. SUNROOM AT FRONT ENTRY

WALL DATA

EXISTING WALLS	=	978'-4 1/2"
50% EXISTING WALL	=	489'-2 1/2"
REMOVED WALLS	=	331'-4 1/2"

SITE DATA

A.P.N.	701-28-017
LOT SIZE	2.708 AC.
ZONING	RR-2.5AC-D1
(E) LIVING AREA	4,611.0 S.F.
(E) GARAGE	677.0 S.F.
TOTAL AREA	5,288.0 S.F.
(N) LIVING AREA	885.0 S.F.
(N) GARAGE	892.5 S.F.
(N) PORCH COVER	167.5 S.F.
(N) TOTAL LIVING	5,280.5 S.F.


SHEET INDEX

A-1	SITE PLAN
A-2	EXTERIOR ELEVATIONS 1
A-3	EXTERIOR ELEVATIONS 2
A-4	EXISTING / DEMO FLOOR PLAN
A-5	PROPOSED FLOOR PLAN
A-6	SECTIONS PLAN
A-7	ELEC./ MECH./ PLUMB. PLAN
S-1	STRUCTURAL ENGINEERING
S-2	STRUCTURAL ENGINEERING
S-3	STRUCTURAL ENGINEERING
S-4	STRUCTURAL ENGINEERING
S-5	STRUCTURAL ENGINEERING
T-24-1	TITLE 24
T-24-2	TITLE 24
CG	CALIFORNIA GREEN WORK SHEET


APPROVAL AND STAMP AREA

All work within the public right-of-way, which is to be performed by the Developer/Owner, the general contractor, and all subcontractors shall be included within a Single Street Opening Permit issued by the City Engineering Department.

Issuance of the Street Opening Permit and payment of all appropriate fees shall be completed by the developer prior to commencement of work, and all work under the permit shall be completed prior to issuance of occupancy permit.

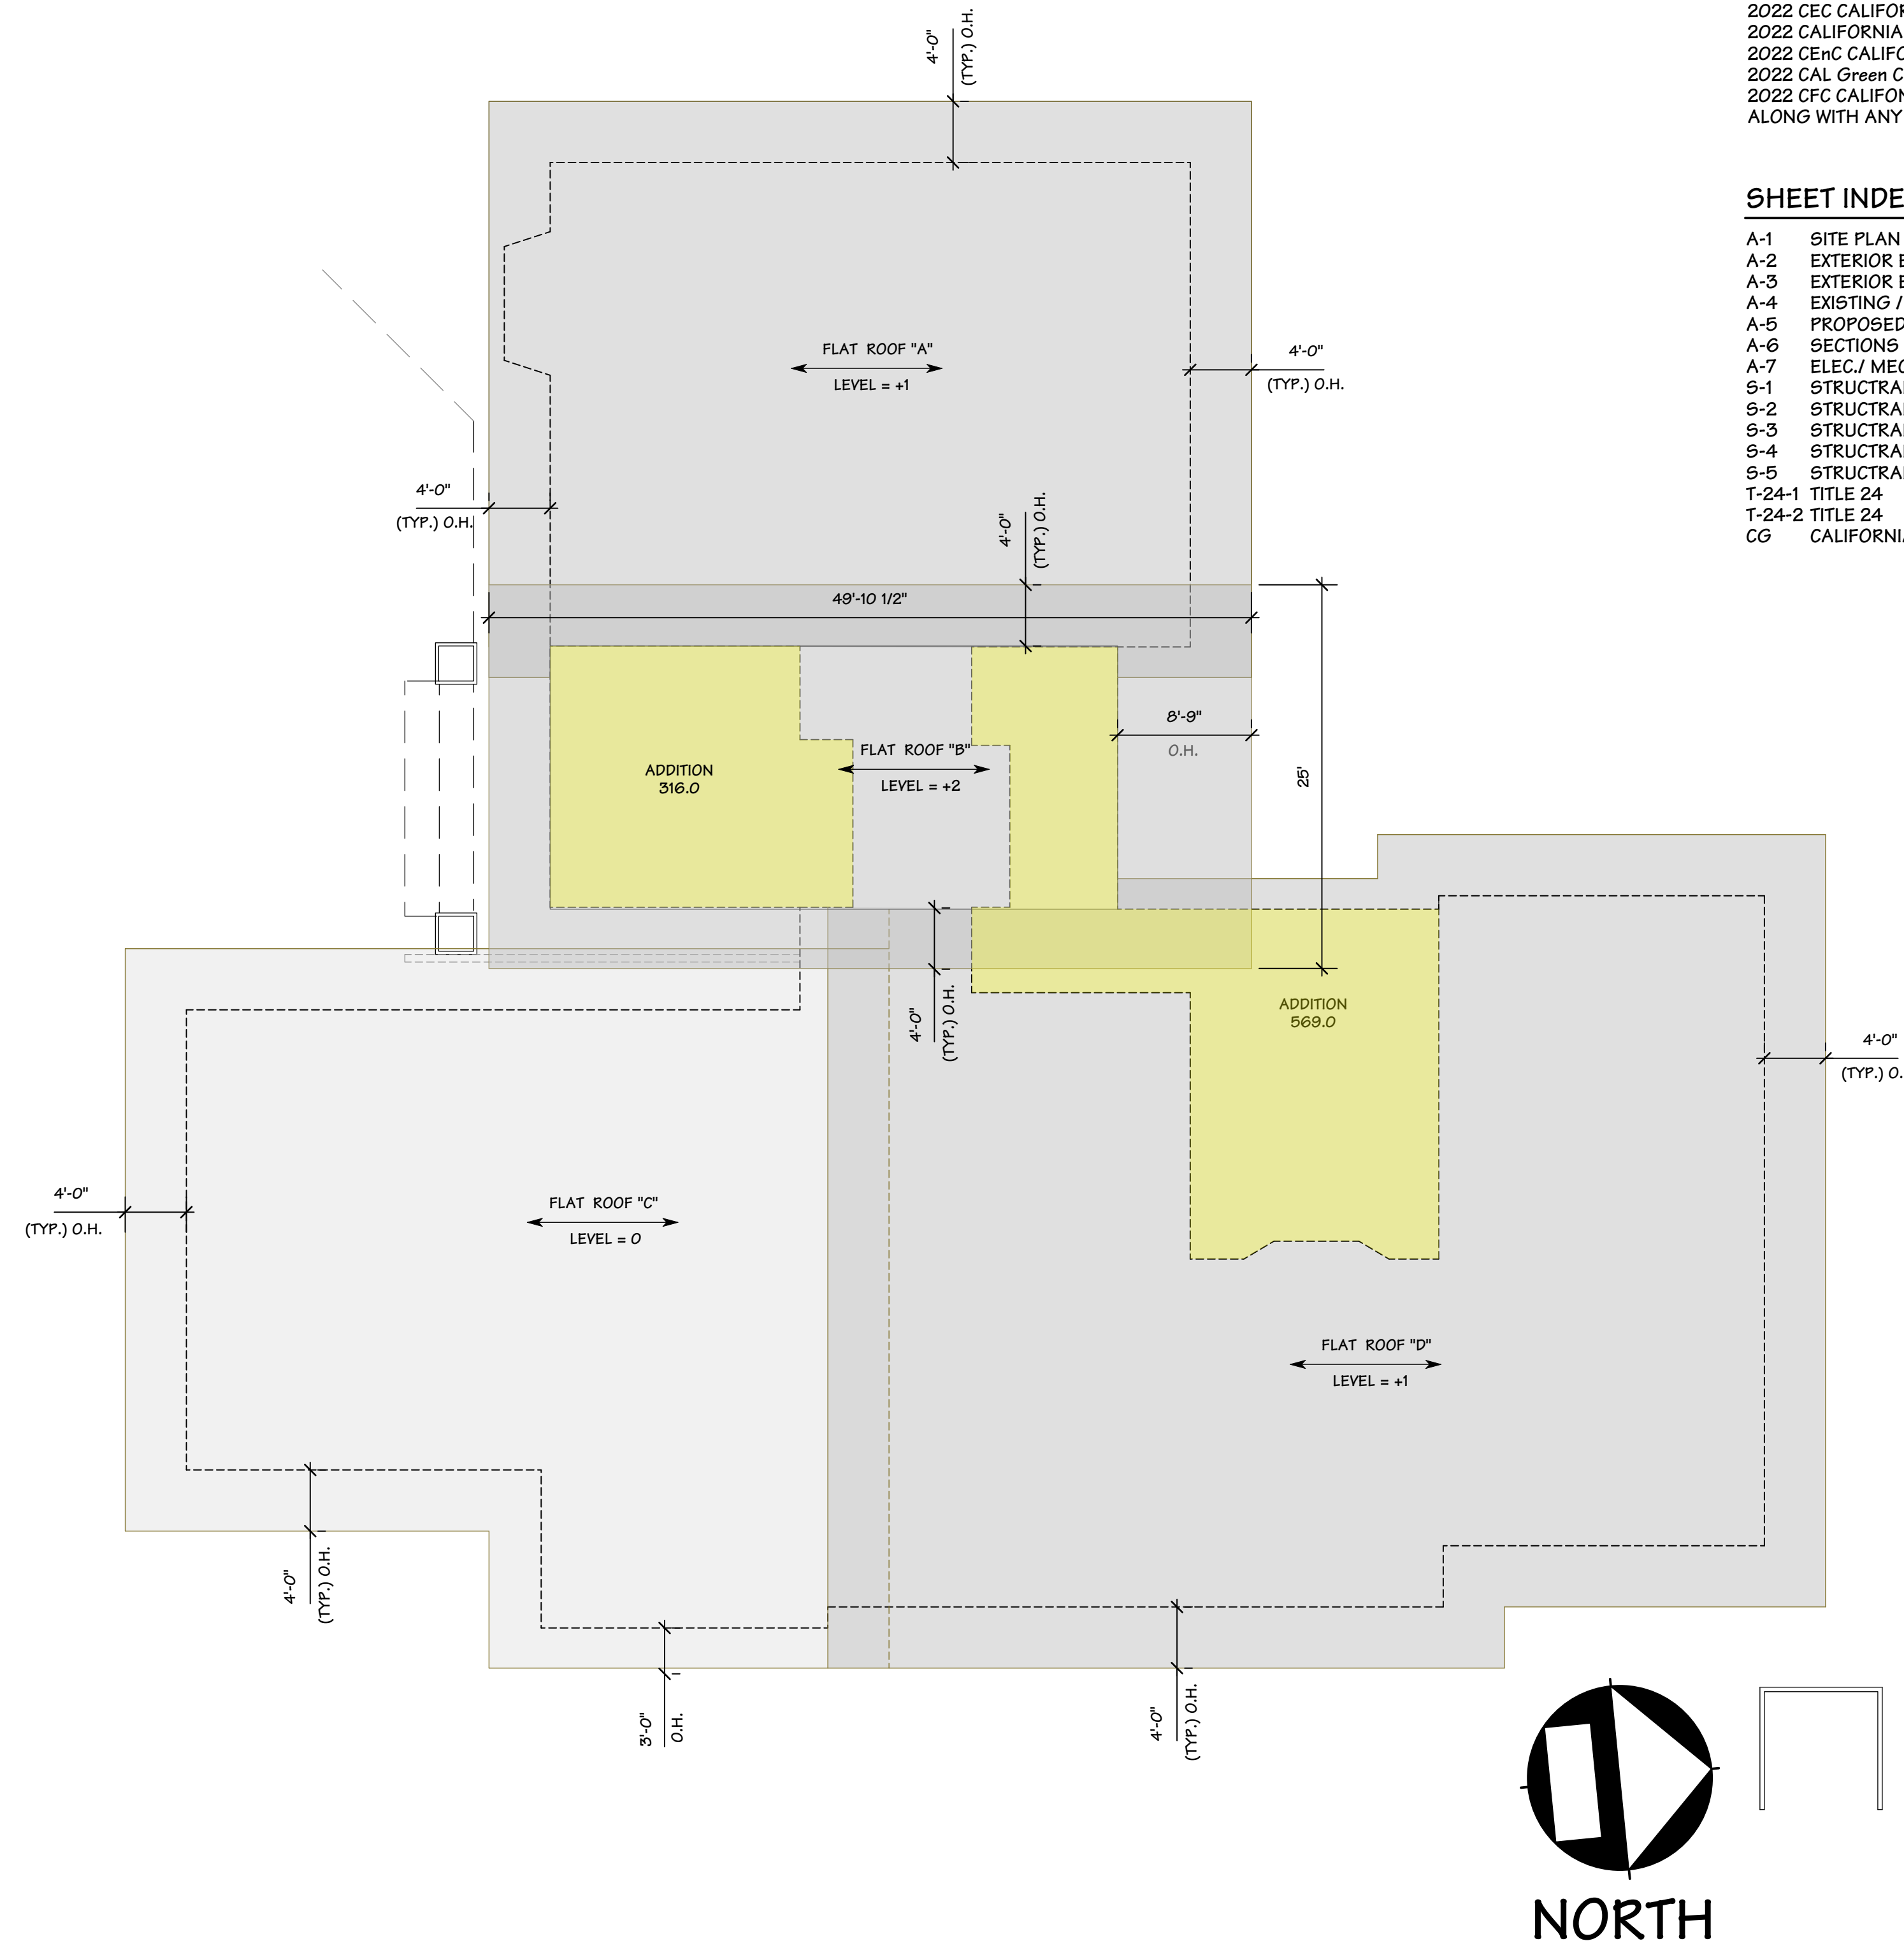


PROPOSED ROOF PLAN

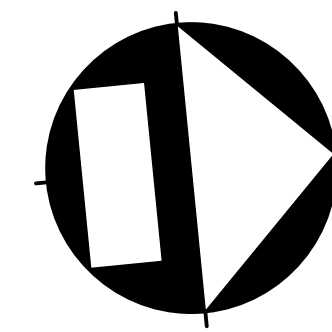

NORTH

SCALE: 1/8" = 1'-0"

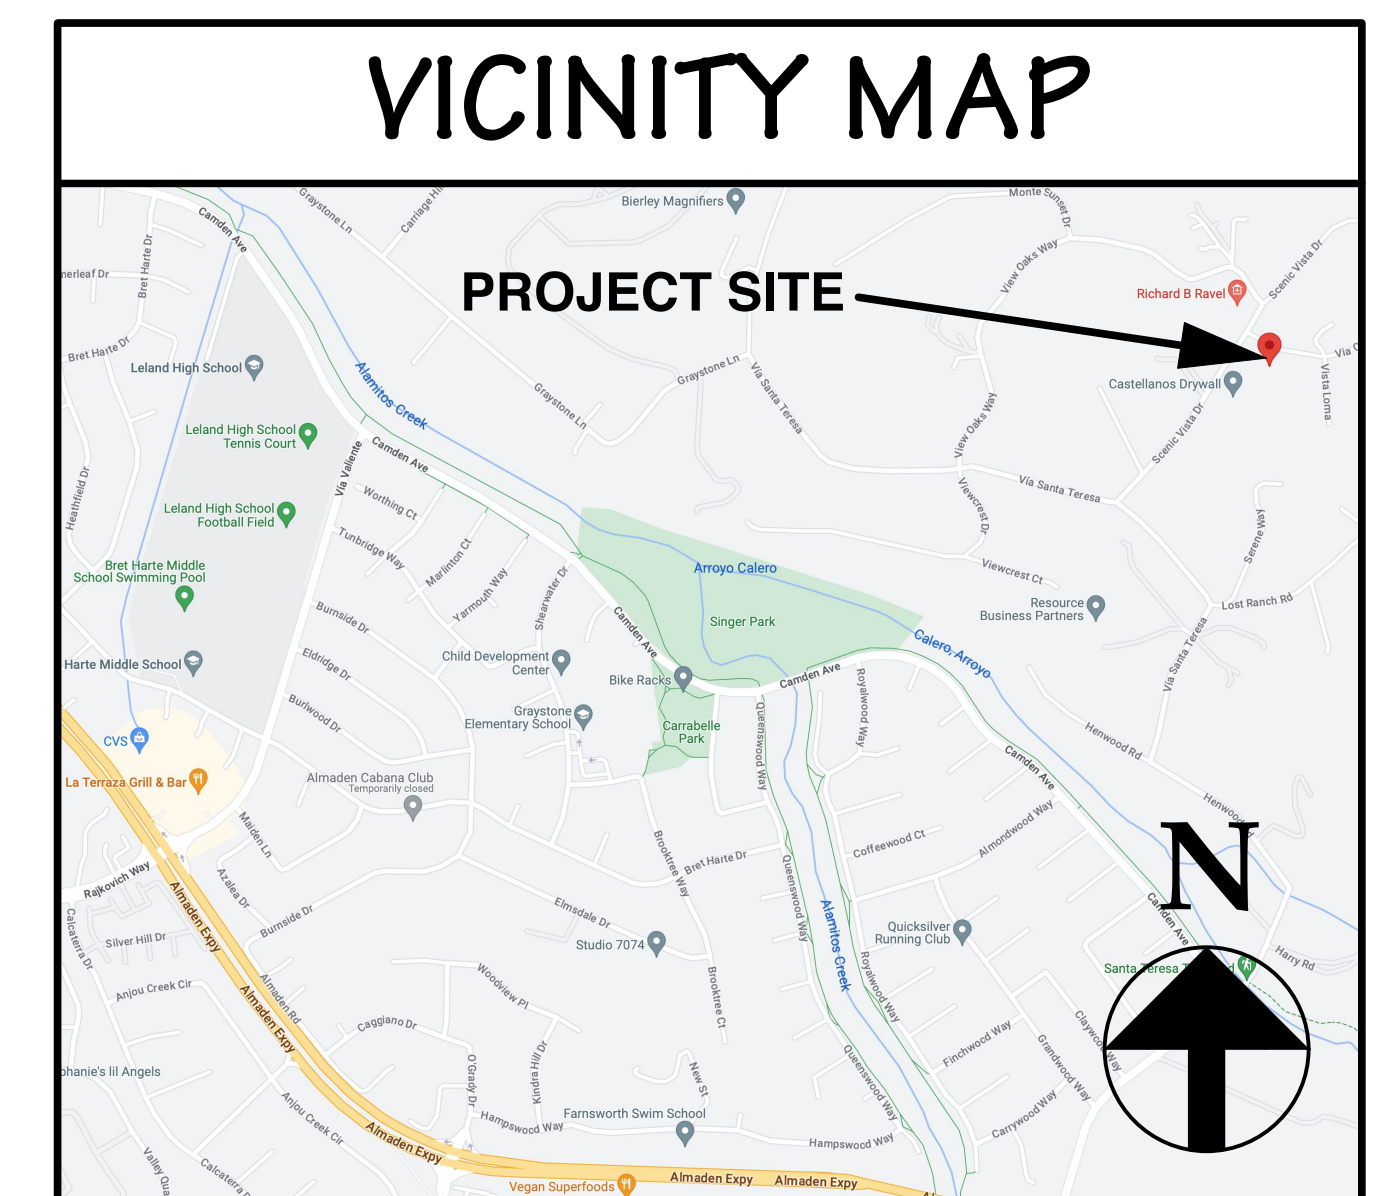

OWNER: PENNY & JIMMY ZAFIRIS
 20820 SCENIC VIEW DRIVE
 SAN JOSE, CA. 95120

DESIGN BY:
 PACIFIC BLUE DEVELOPMENTS
 38 Colleen Way
 Campbell, CA. 95008
 (408) 504-6826 Cell



REVISION:	DATE:	DESCRIPTION:

COVER SHEET WITH ROOF PLAN
 VICINITY MAP
 PLAN NOTES

DRAWN BY
 Michael S. Radu

CHECKED BY
 PBD

JOB NO.
 23-20

DATE
 01/02/2023

SCALE
 AS SHOWN

SHEET
 A-1