



**EXISTING FRONT ELEVATION**

SCALE: 1/4" = 1'-0"

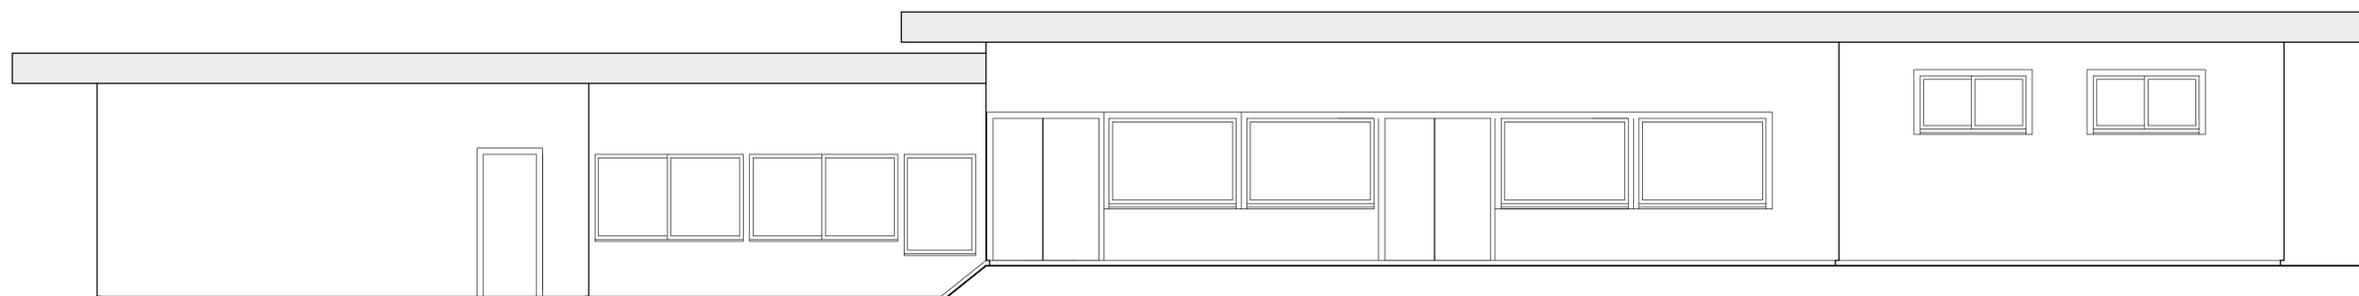


**EXISTING LEFT SIDE ELEVATION**

SCALE: 1/4" = 1'-0"

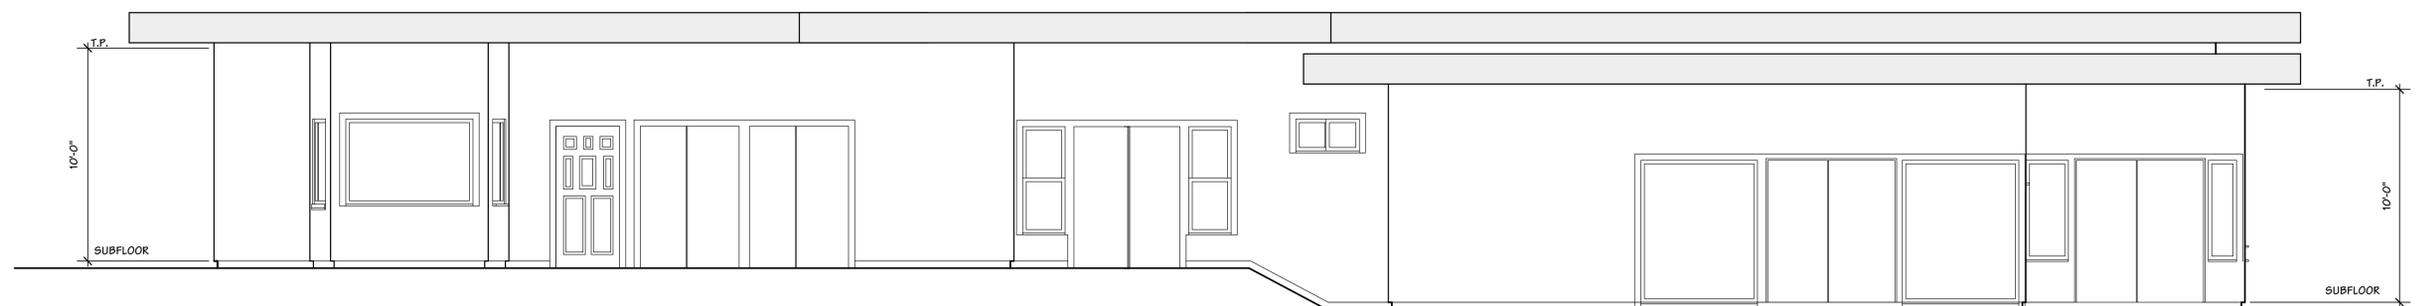

**EXISTING REAR ELEVATION**

SCALE: 1/4" = 1'-0"

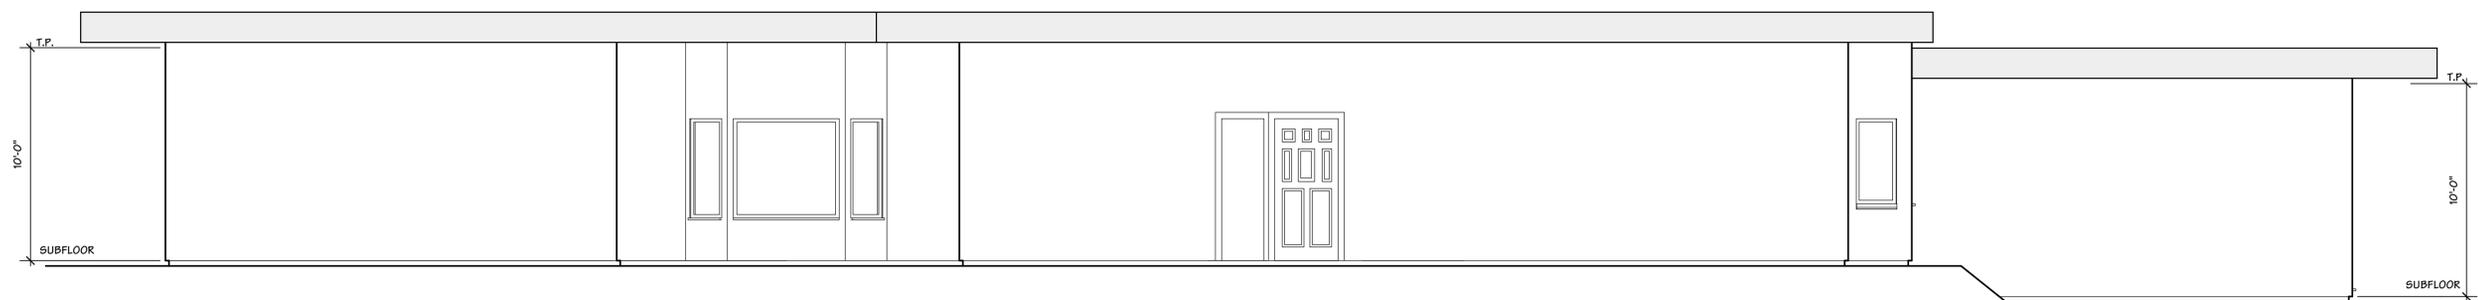

**EXISTING RIGHT SIDE ELEVATION**

SCALE: 1/4" = 1'-0"

**OWNER:** PENNY & JIMMY ZAFIRIS  
20820 SCENIC VIEW DRIVE  
SAN JOSE, CA. 95120

**DESIGN BY:**  
PACIFIC BLUE DEVELOPMENTS  
32 Colleen Way  
Cambell CA. 95008  
(408) 304-6626 Cell



REVISION:	DATE
1	PER CITY COMMENTS DATED 06/26/2024

**EXTERIOR ELEVATIONS  
PLAN NOTES**

**DRAWN BY**  
Michael S. Radu

**CHECKED BY**  
PBD

**JOB NO.**  
23-20

**DATE**  
11/27/2024

**SCALE**  
AS SHOWN

**SHEET**

**A-2.1**