
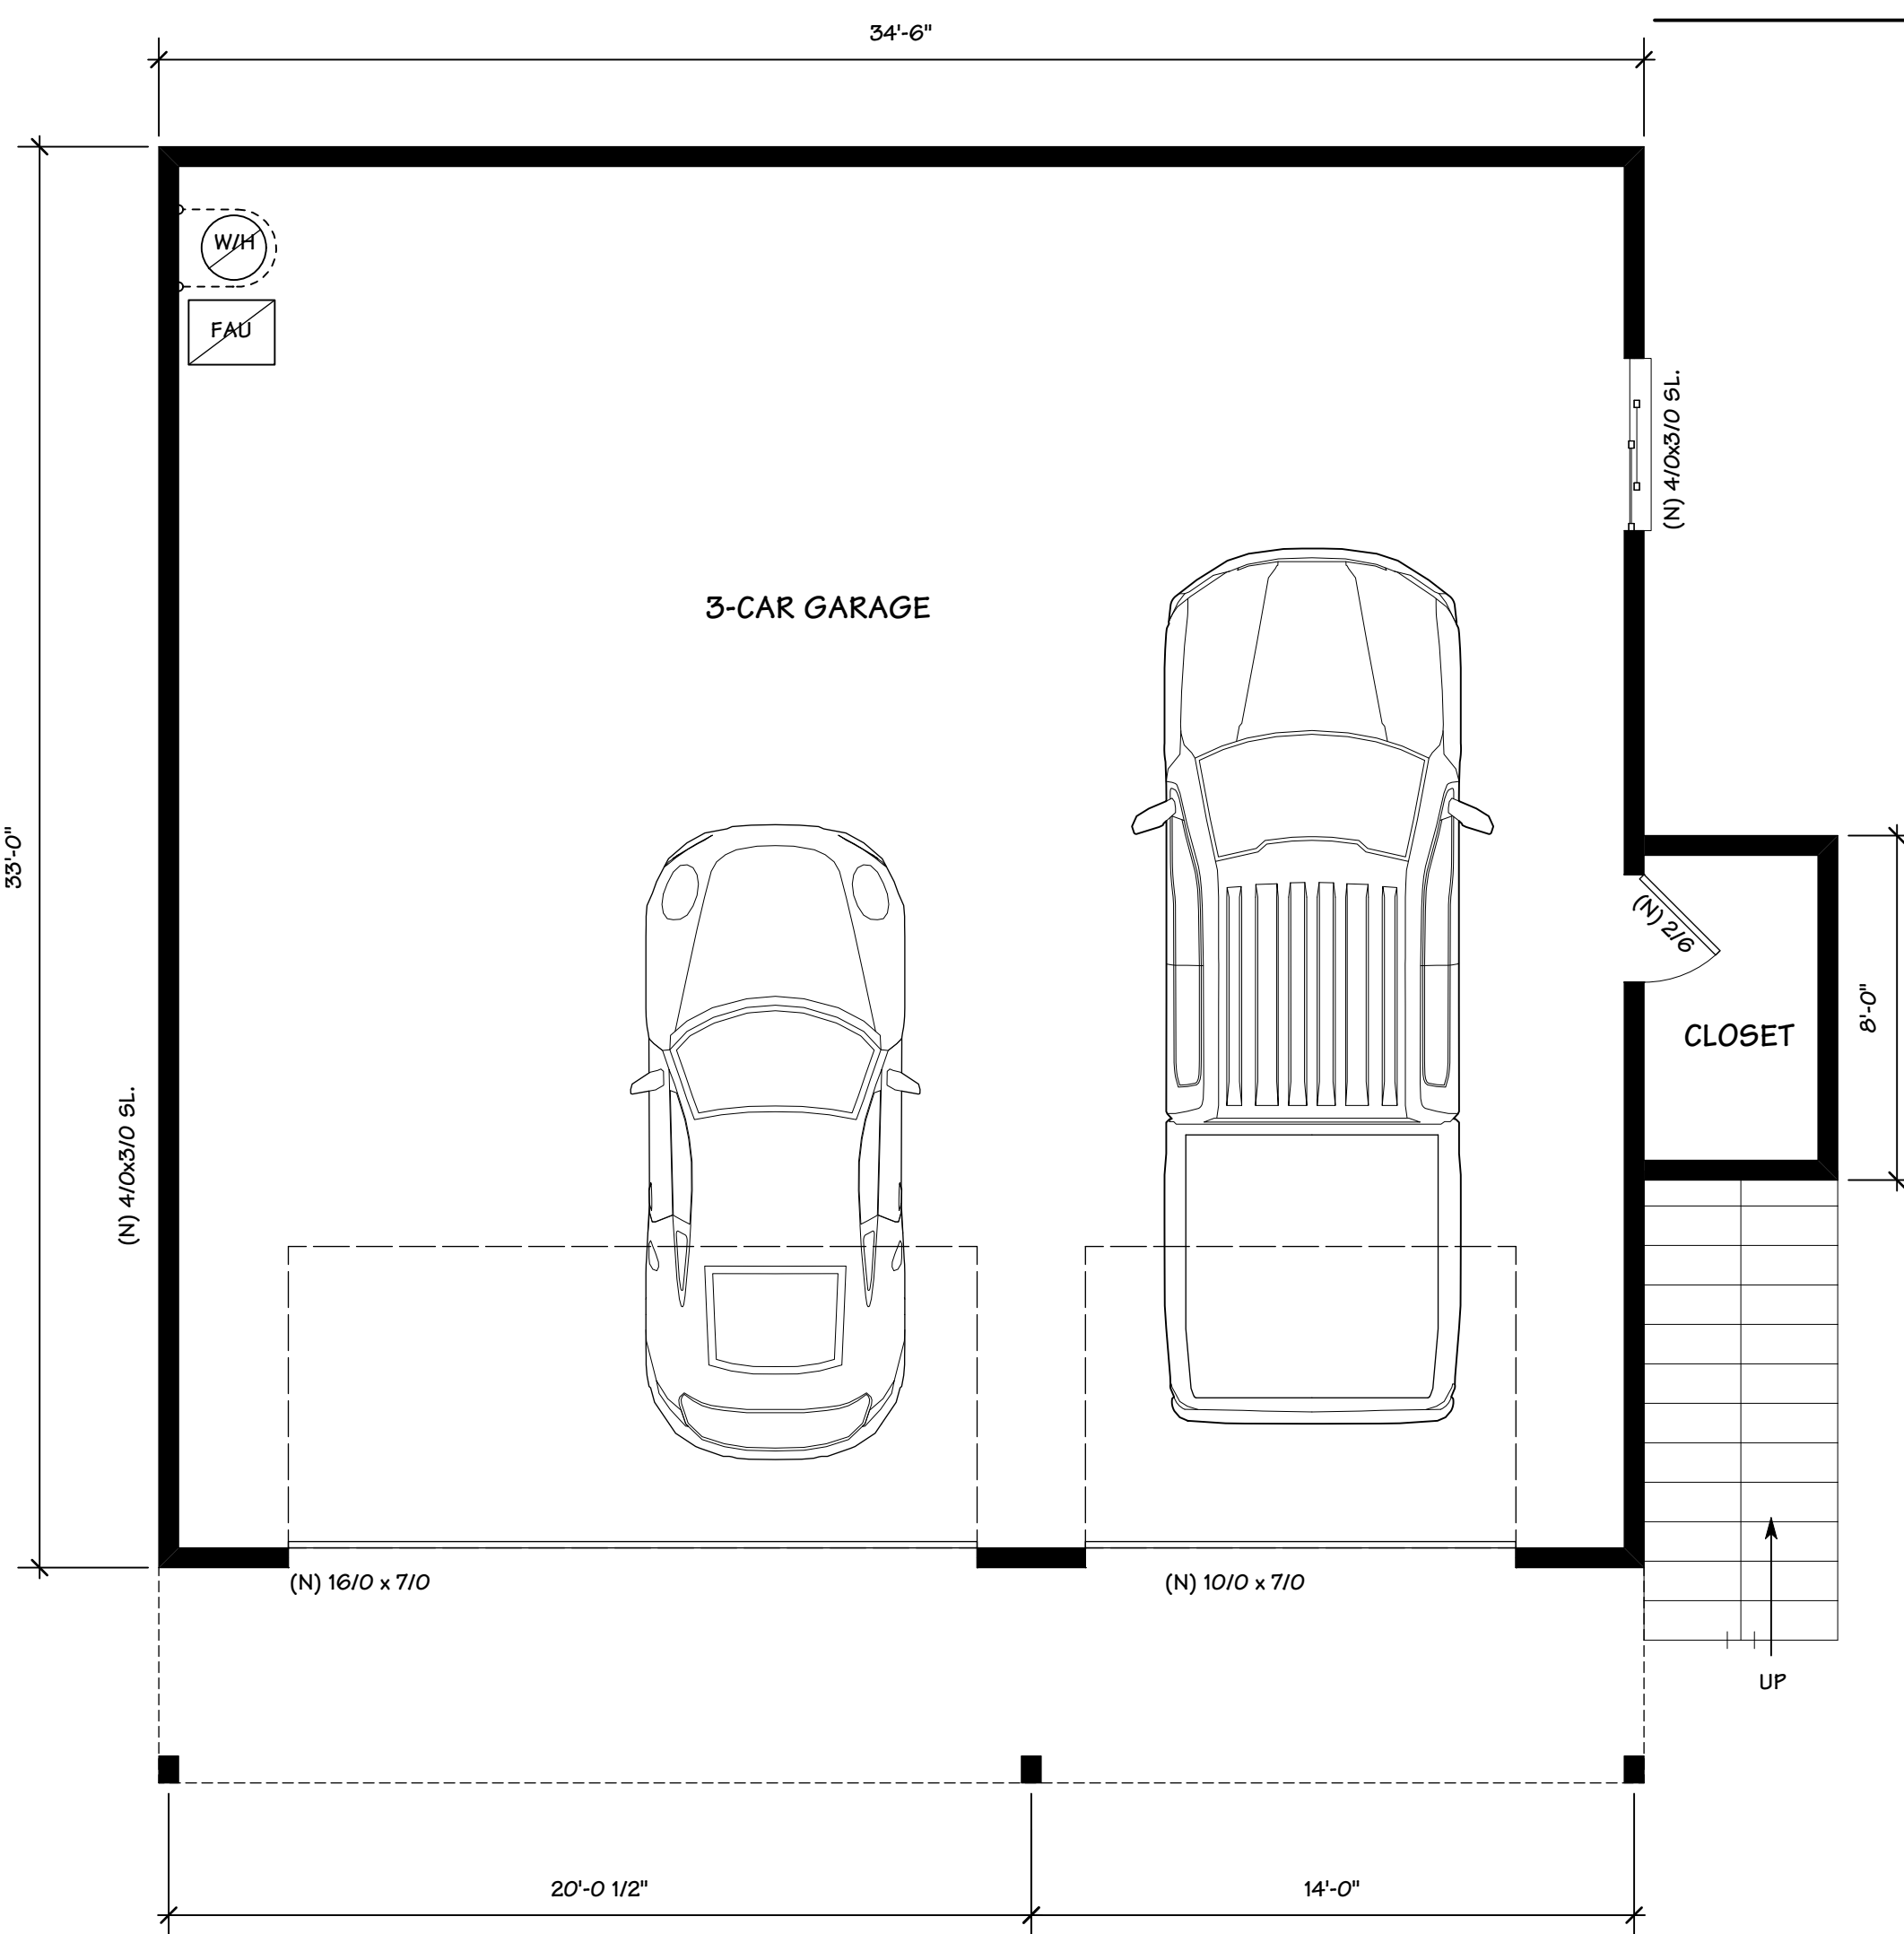


UPPER MAIN FLOOR PLAN - FOR PERMIT

SCALE: 1/4" = 1'-0"

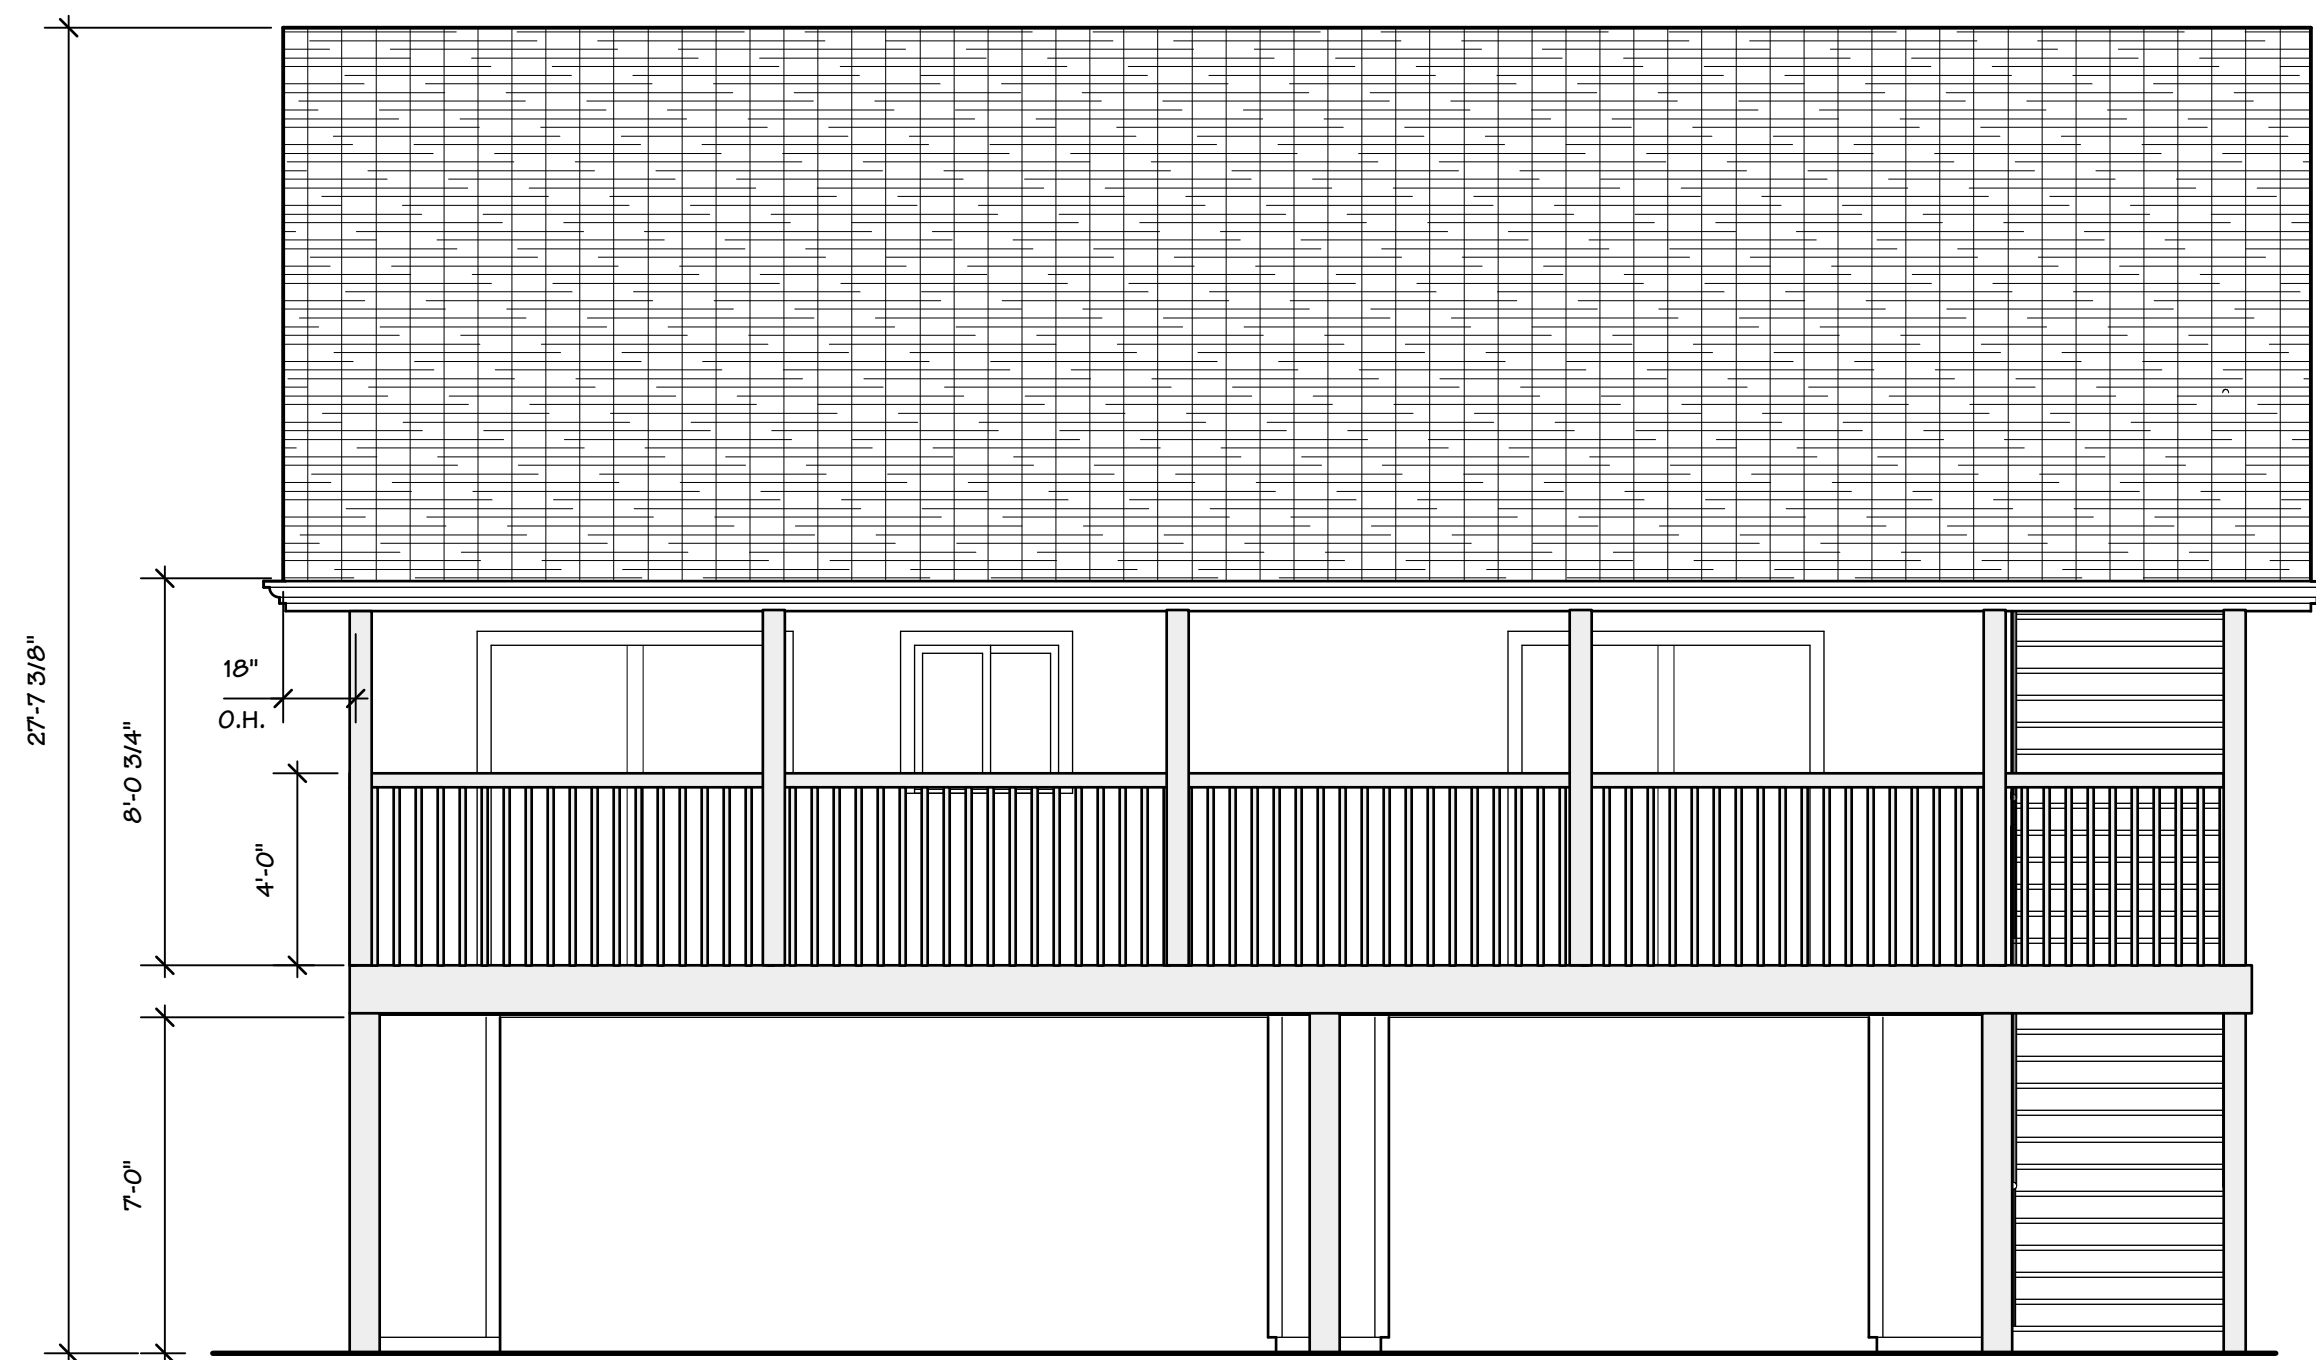

LOWER GARAGE FLOOR PLAN

1077 SQUARE FOOT


SCALE: 1/4" = 1'-0"



UPPER MAIN FLOOR PLAN - NO PERMIT

1190 SQUARE FOOT

SCALE: 1/4" = 1'-0"

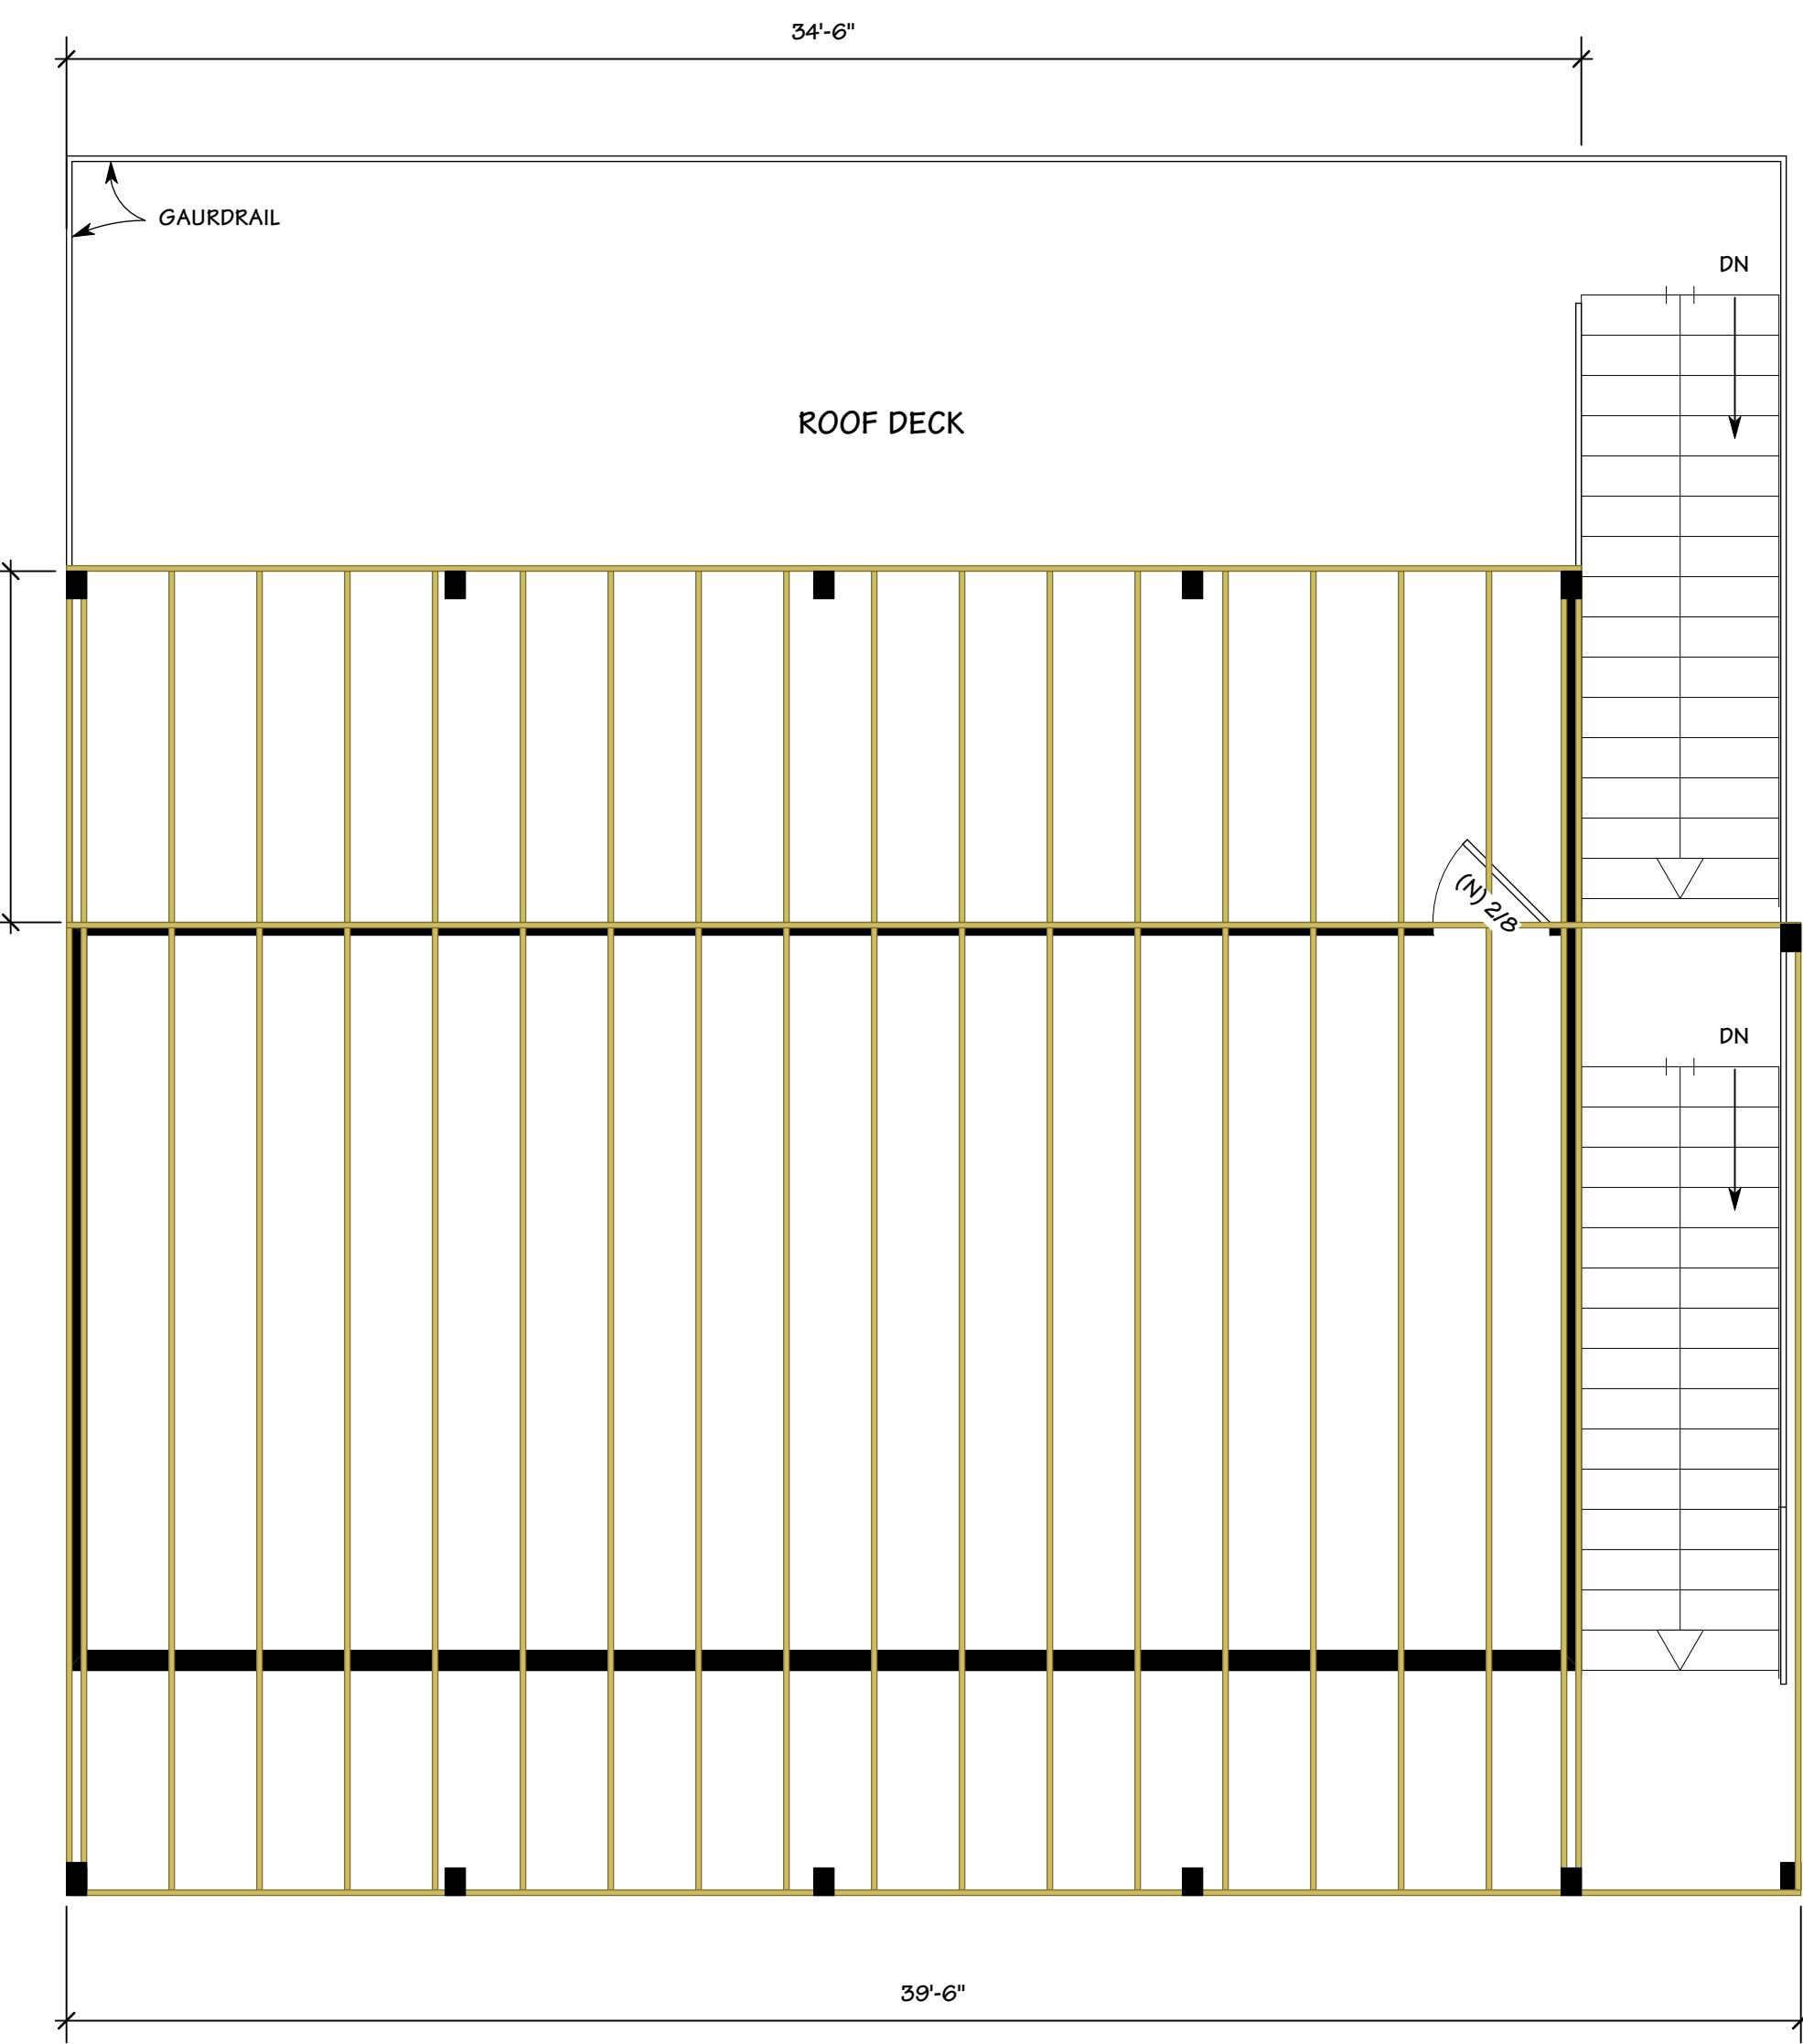

ROOF / DECK FRAMING PLAN

SCALE: 1/4" = 1'-0"

OWNER: ALEX ALONZO
623 NORTH FIRST STREET
SAN JOE, CA. 95112

DESIGN BY: PACIFIC BLUE DEVELOPMENTS
Michael S. Radu
1000
Cambridge, CA. 95008
(408) 504-6825 Cell

PACIFIC BLUE DEVELOPMENTS

REVISION:

LOWER GARAGE FLOOR PLAN
UPPER MAIN FLOOR PLAN
PLAN NOTES

DRAWN BY: Michael S. Radu

CHECKED BY: PBD

JOB NO.: 22-04

DATE: 07/31/2022

SCALE: AS SHOWN

SHEET: A-4