

WALL LEGEND	
	EXISTING WALL
	NEW WALL
	REMOVED WALL
	PATCH / CLOSE WALL

WALL DATA	
EXISTING WALLS	= 978'-4 1/2"
50% EXISTING WALL	= 489'-2 1/2"
REMOVED WALLS	= 331'-4 1/2"




EXISTING FLOOR PLAN

SCALE: 1/8" = 1'-0"



PROPOSED FLOOR PLAN SEE A-4 FOR LARGER FLOOR PLAN

SCALE: 1/8" = 1'-0"

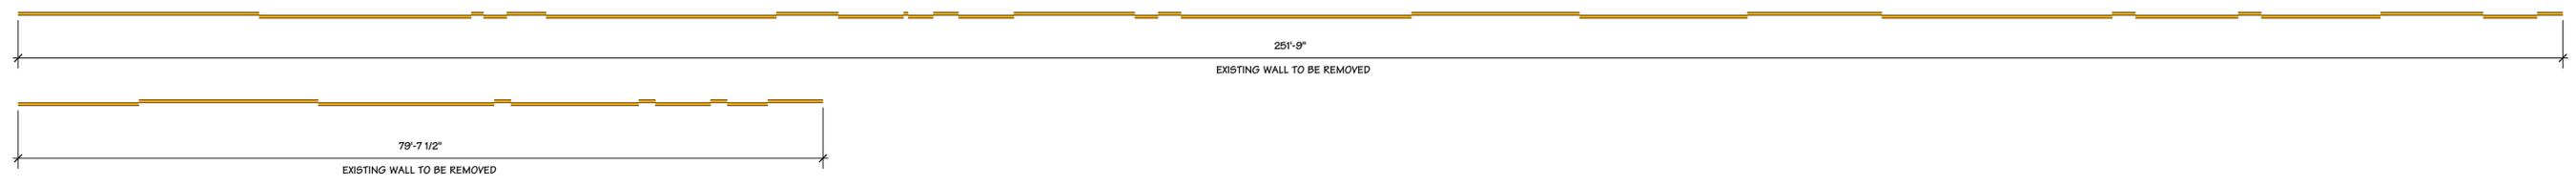

OWNER: PENNY & JIMMY ZAFIRIS
 20820 SCENIC VIEW DRIVE
 SAN JOSE, CA. 95120

DESIGN BY:
 PACIFIC BLUE DEVELOPMENTS
 32 Colleen Way
 Campbell CA. 95008
 (408) 304-6626 Cell

REVISION:
 1 PER CITY COMMENTS DATED 06/26/2024

EXISTING FLOOR PLAN
PROPOSED FLOOR PLAN

DRAWN BY:
 Michael S. Radu

CHECKED BY:
 PBD

JOB NO.:
 23-20

DATE:
 11/27/2024

SCALE:
 AS SHOWN

SHEET:
A-4