



REAR VIEW / PRIMARY SIDE DAYLIGHT PLANE

SCALE: 1/4" = 1'-0"

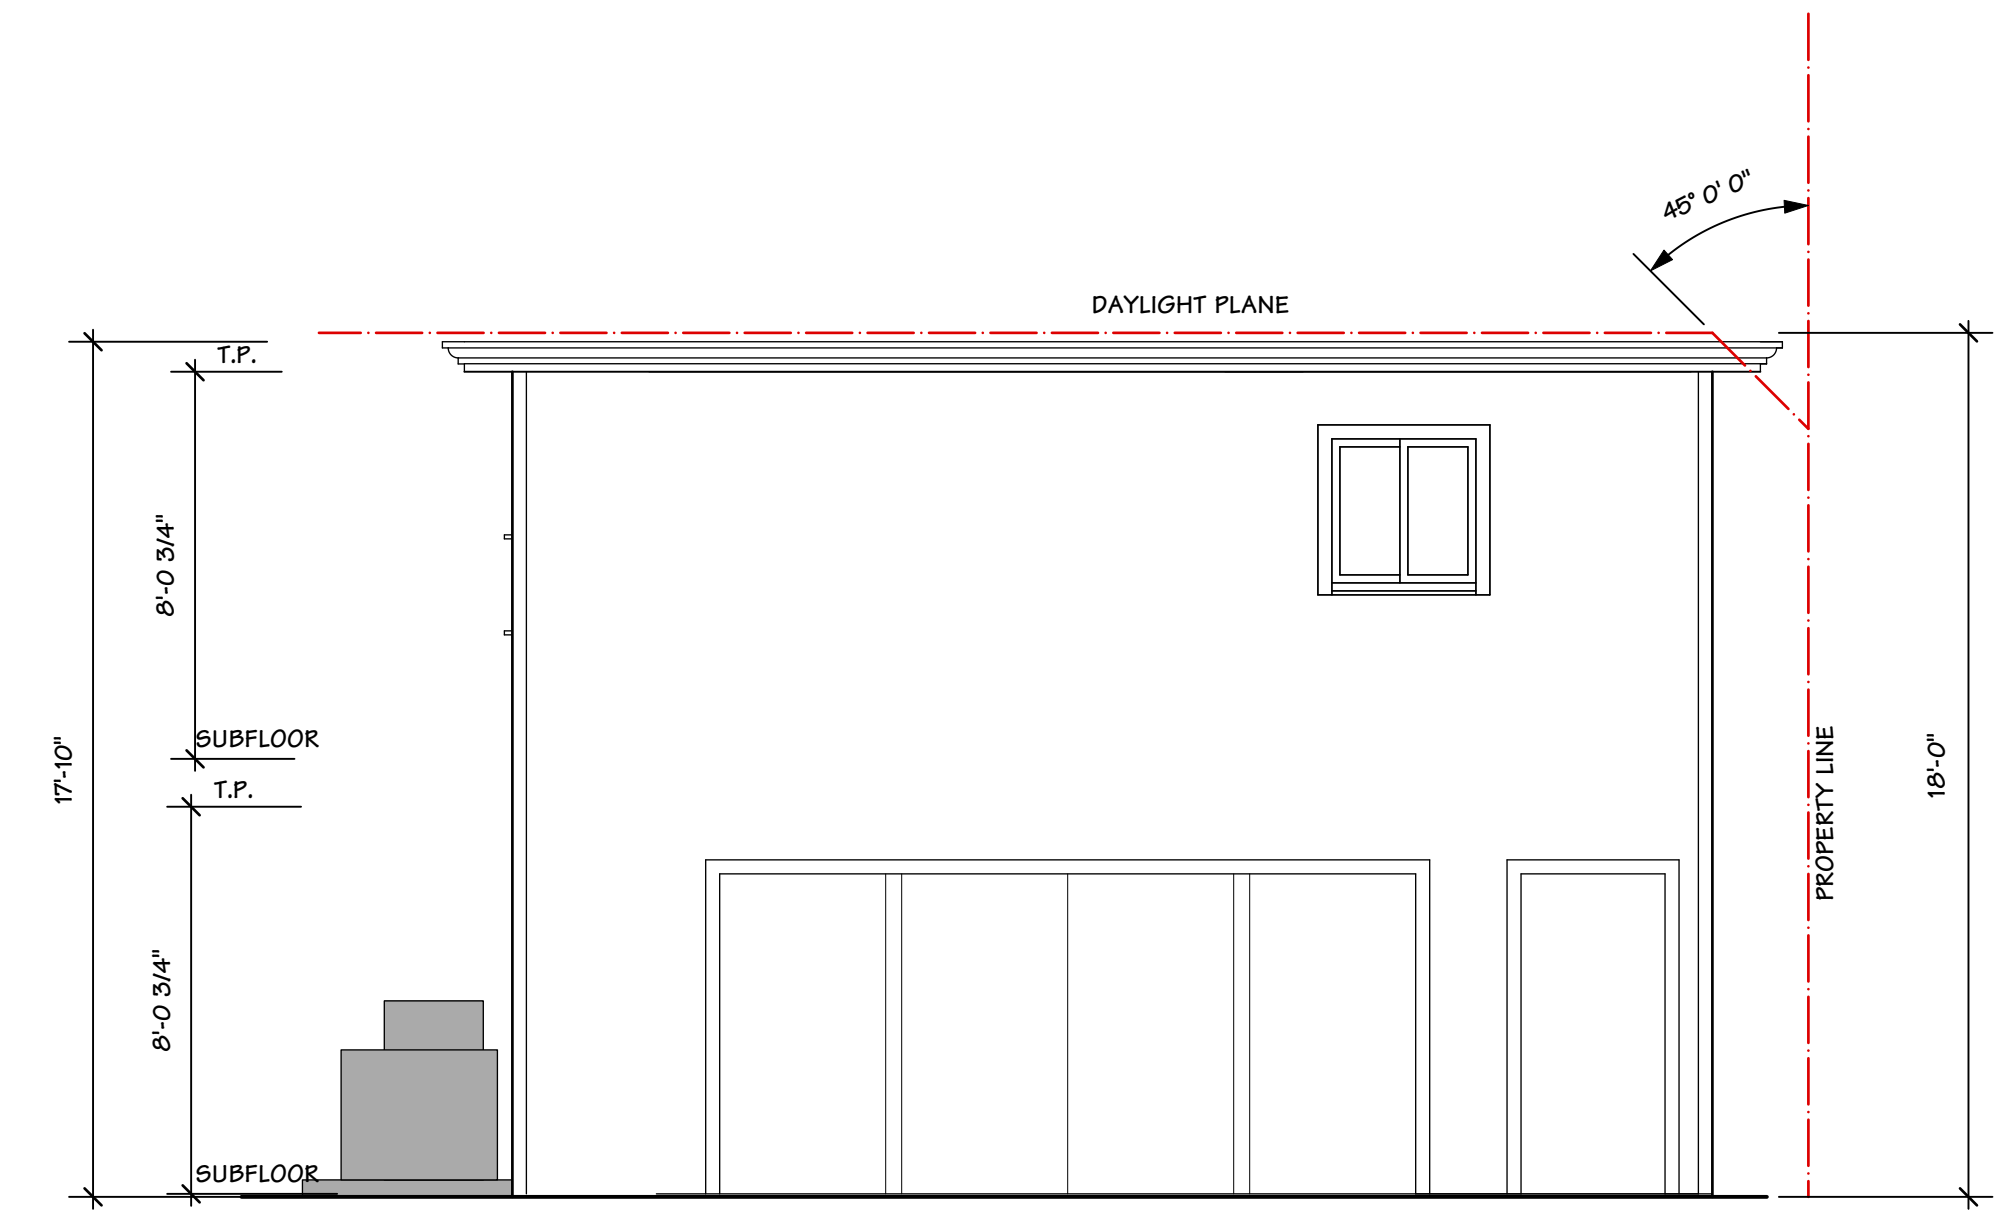


FRONT VIEW / PRIMARY SIDE DAYLIGHT PLANE - ADU

SCALE: 1/4" = 1'-0"

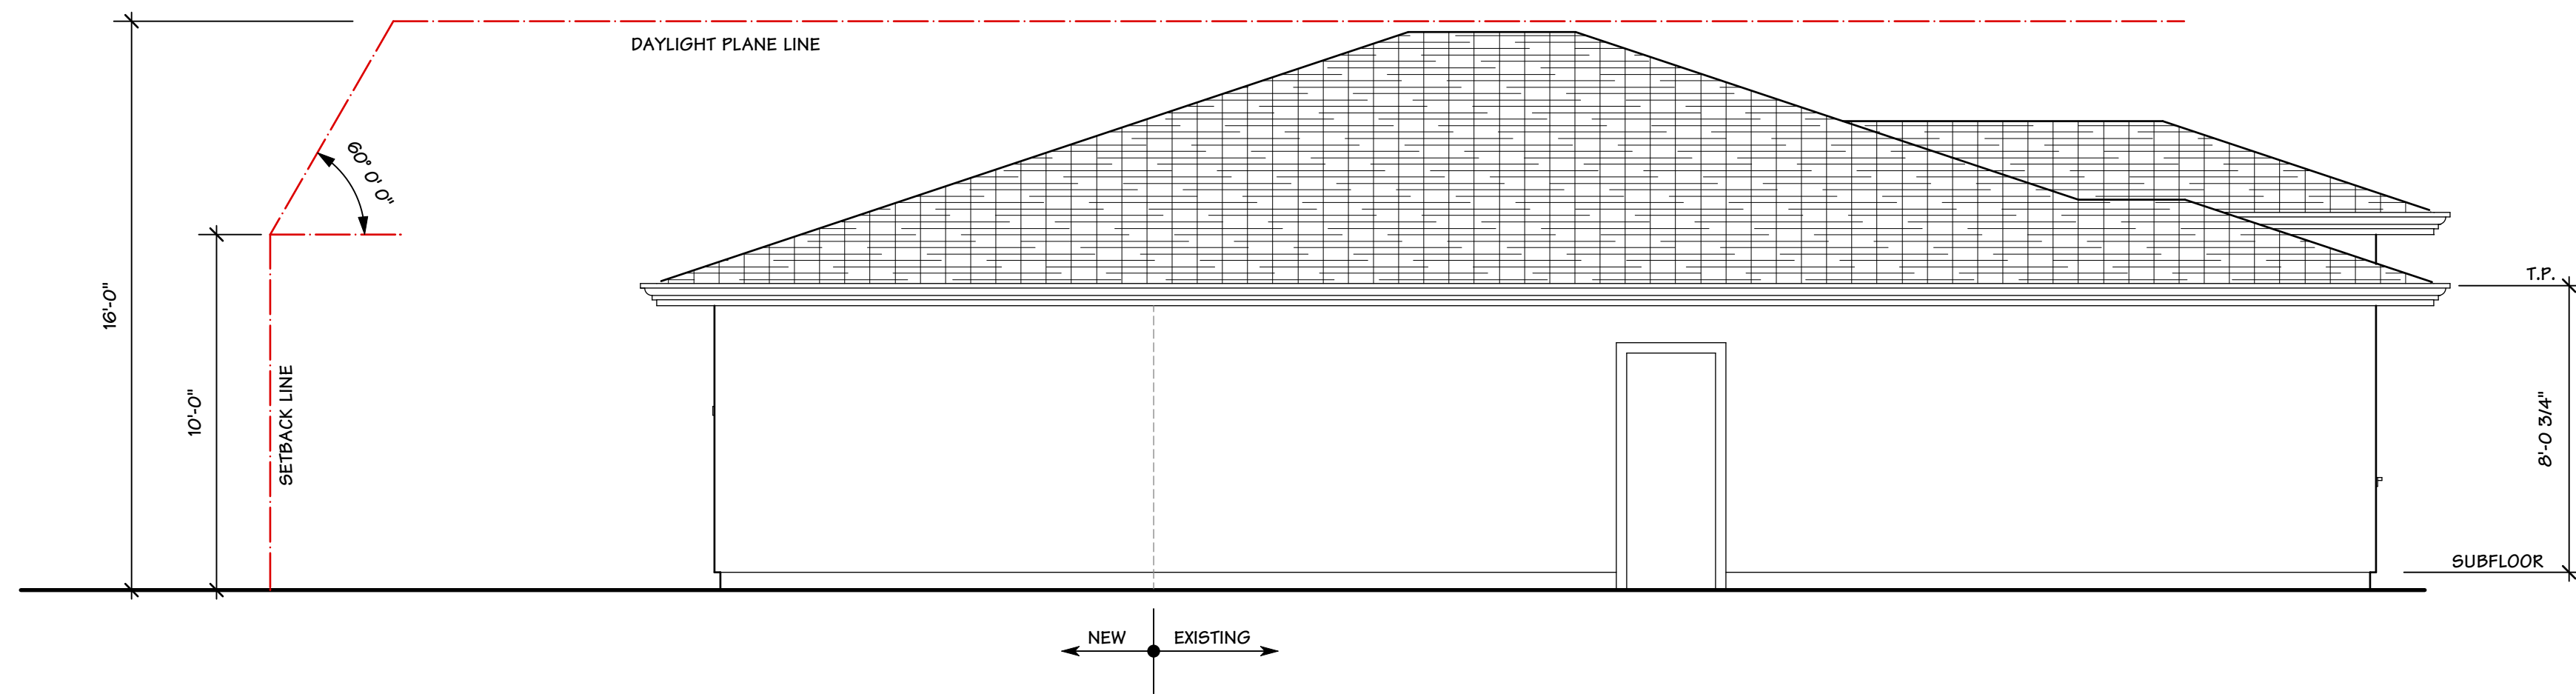

LEFT VIEW / REAR PRIMARY DAYLIGHT PLANE

SCALE: 1/4" = 1'-0"

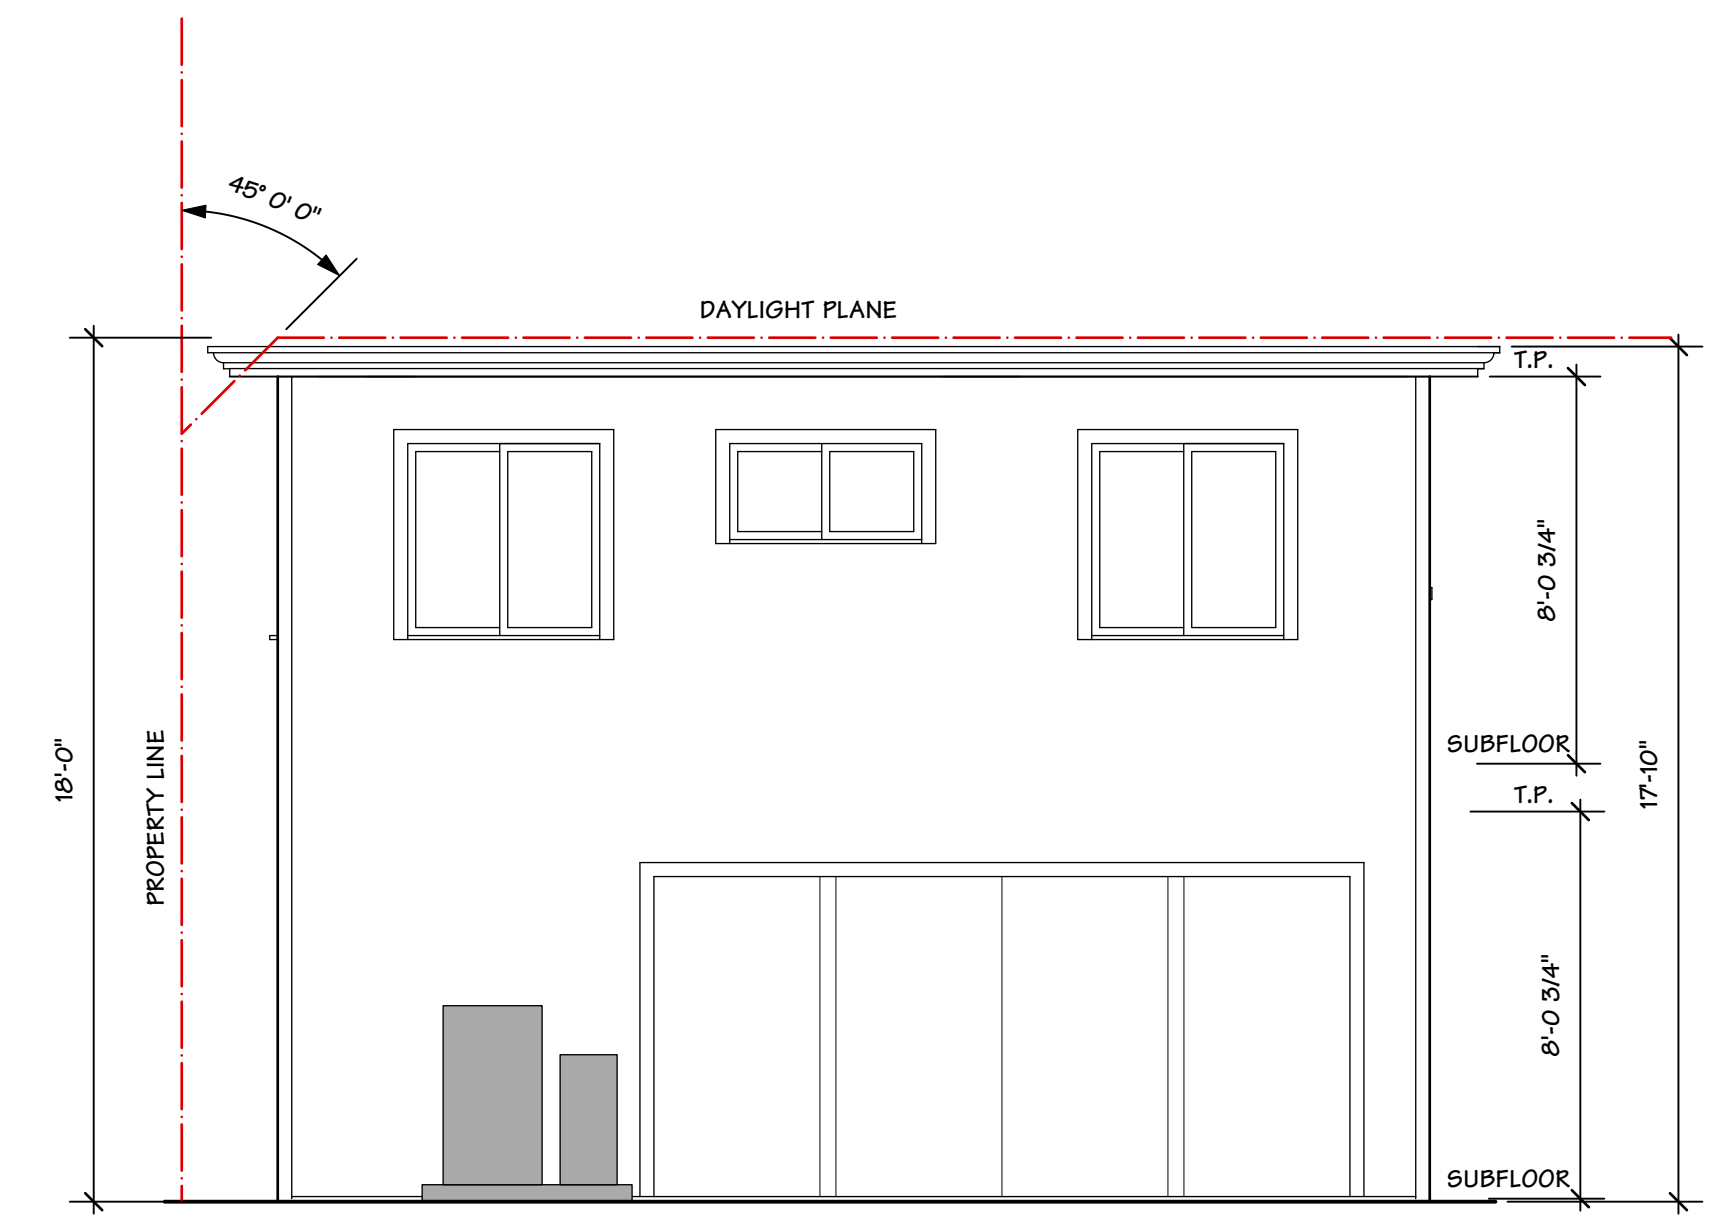

LEFT VIEW / REAR PRIMARY DAYLIGHT PLANE - ADU

SCALE: 1/4" = 1'-0"

OWNER:
REGINA WALLACE / STEFFOND JONES
4254 SUZANNE DRIVE
PALO ALTO, CA. 94306

DESIGN BY:
PACIFIC BLUE DEVELOPMENTS
32 Colleen Way
Cambell CA. 95008
(408) 504-6626 Cell



REVISION:	PER CITY COMMENTS DATED 05/08/2024

**DAYLIGHT PLANE PLAN
PLAN NOTES**

DRAWN BY
Michael S. Radu

CHECKED BY
PBD

JOB NO.
23-07

DATE
05/10/2024

SCALE
AS SHOWN

SHEET

A-2.1