



REVISIONS	BY

PROJECT: **WALLACEJONES RESIDENCE**  
**4254 SUZANNE DR., PALO ALTO, CA**

**STRUCTURAL FRAMING DETAILS**

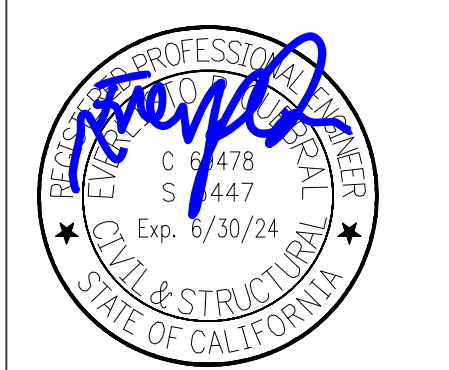

DATE: 12-12-2023  
 SCALE: N.T.S.  
 DRAWN BY: M. KASIR  
 JOB NO: 2022-6-66  
 SHEET: S-3.1

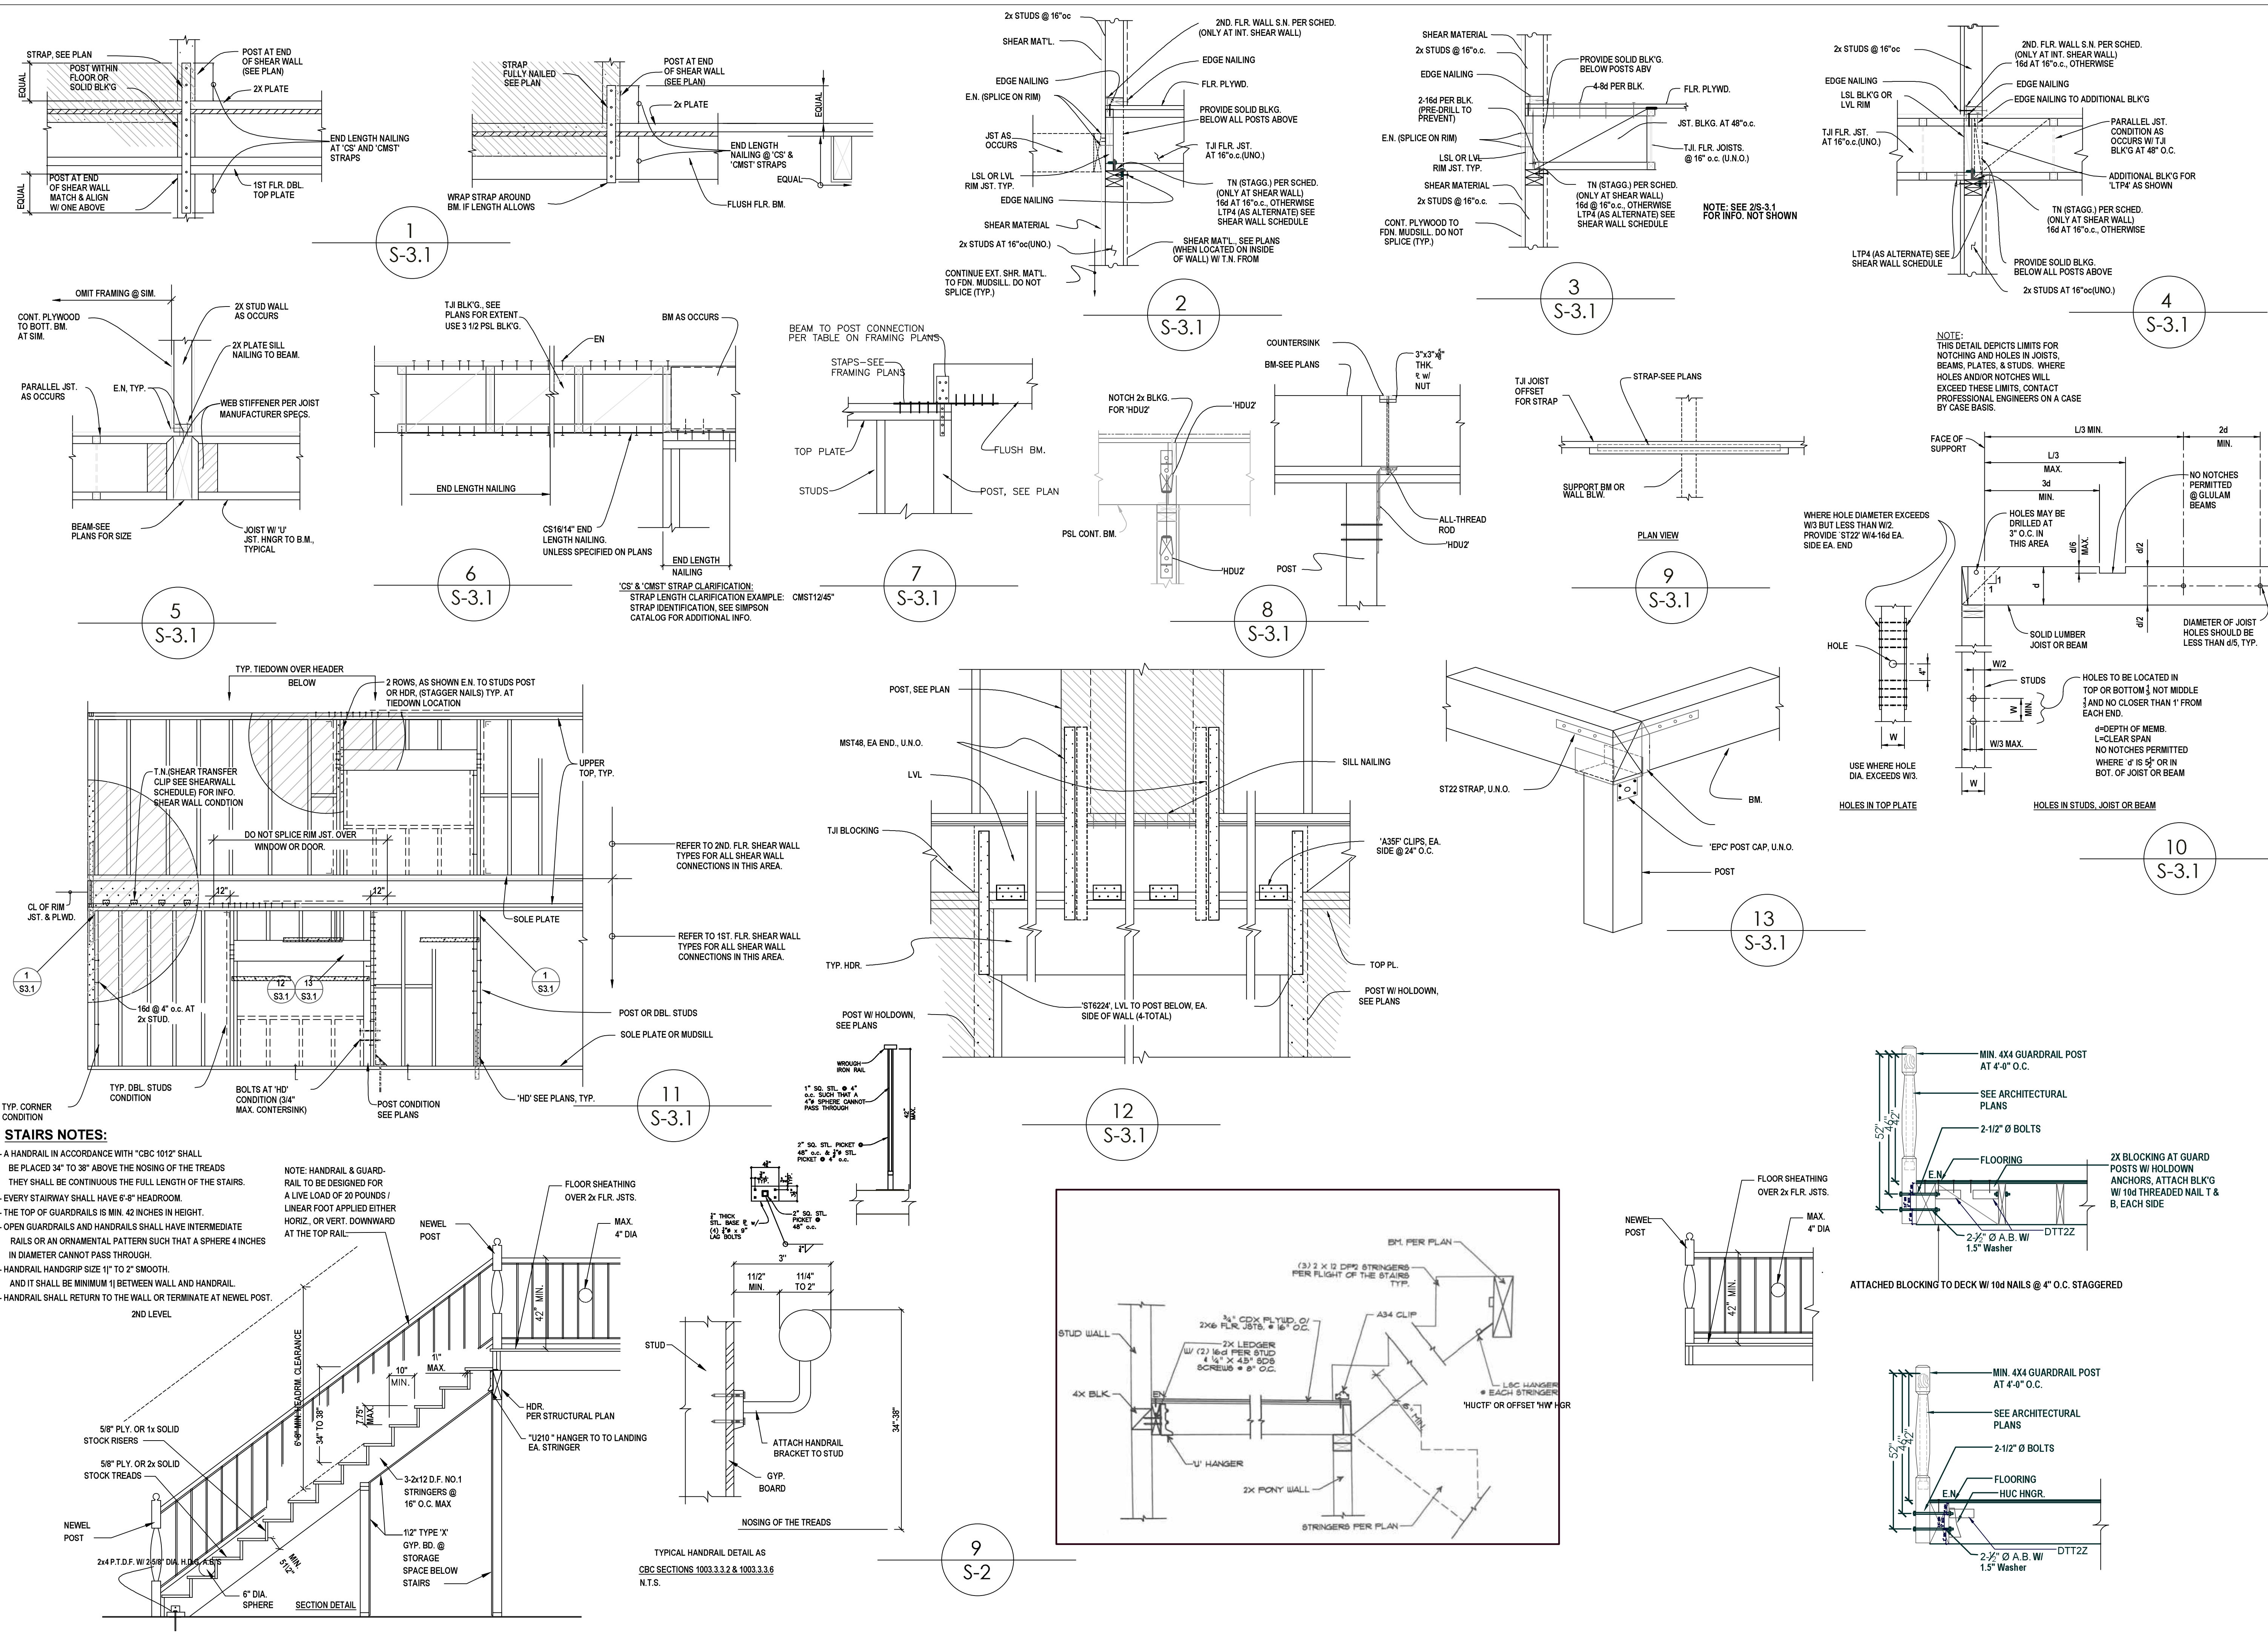

PROFESSIONAL ENGINEERS, INC. UNDER SUCH PROTECTION THESE PLANS SHALL NOT BE REPRODUCED OR USED WITHOUT WRITTEN PERMISSION BY PROFESSIONAL ENGINEERS, INC.